



Notice of Service Interruption/Area Closure
Western University
Facilities Management
 Client Services 519-661-3304 (fmhelp@uwo.ca)

Submit by E-mail
 Print Form

Date of Interruption/Closure: Time(s):

Building(s) Affected: #1 #2
 #3 #4

Areas/Rooms Affected Alternate Route/Service:
 Rework of fire alarm devices in room 1052 on the southwest ground floor zone. Interruption 1 - Bypass southwest ground floor zone loop to isolate devices in room 1052 and close the zone loop. Interruption 2 - insert relocated devices in room 1052 into the zone loop.

Service to be interrupted: #1 #2
 #3 #4

Description/Reason for Project:
 Renovations to room 1052

Requester: Date of Request:

Supervising Tradesperson: Unit:

Trade Manager: Unit: Date:



Contractor: Phone #


Coordinator/Project Manager: Phone # Date:

Reviewed by Trade Manager(s)/Shop(s) Affected:


Name: Fire Safety	Date: Jun 27, 2016	Name: Electrical Shop	Date:
Signature/Stamp: REVIEWED <small>By Frank (ffaroni@uwo.ca) at 9:30 am, Jun 27, 2016</small>		Signature/Stamp:	
Name:	Date:	Principal Occupants:	
Signature/Stamp:		Name:	Ext. Date:
Name:	Date:	Name:	Ext. Date:
Signature/Stamp:		Name:	Ext. Date:
Name:	Date:	Name:	Ext. Date:
Signature/Stamp:		Approval to Proceed: <input type="checkbox"/> Date: <input type="text"/>	
Name:	Date:	<div style="border: 2px solid green; padding: 5px; text-align: center;"> APPROVED <small>By Justin DeGurse (jdegurs3@uwo.ca) at 11:29 am, Jun 28, 2016</small> </div>	
Signature/Stamp:			

Notes:

	SCALE	DATE	DRAWN BY	CHECKED BY
BUILDING NORTH 		FACILITIES MANAGEMENT PROJECT NO. 15-01-001 PROJECT NAME: ALTHOUSE FLOOR SHEET NO. 01		

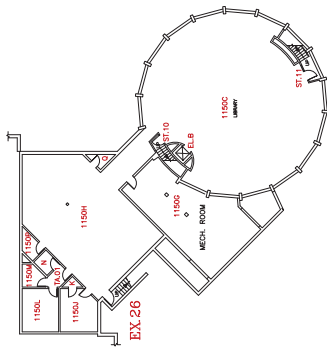

BASEMENT FLOOR

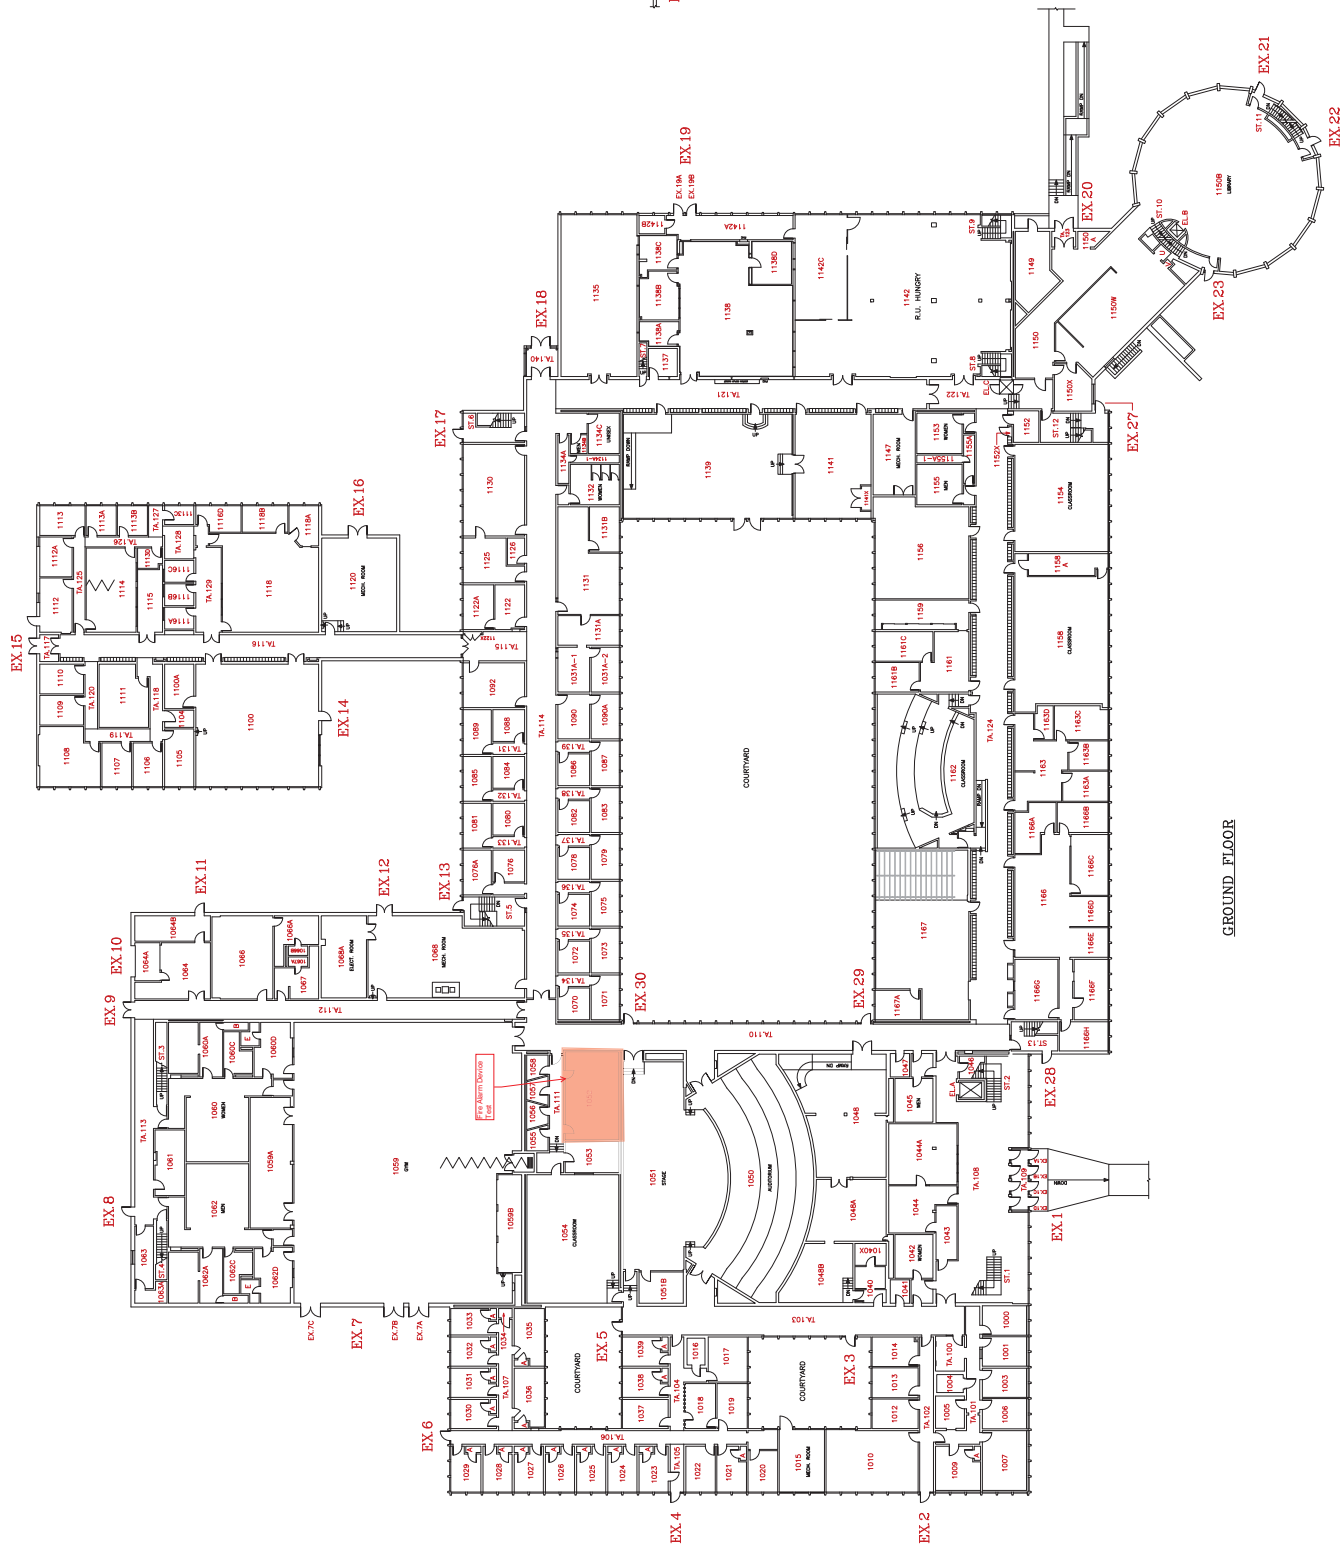

GROUND FLOOR