



**Notice of Service Interruption/Area Closure**  
**Western University**  
**Facilities Management**  
**Client Services 519-661-3304 (fmhelp@uwo.ca)**

Submit by E-mail  
 Print Form

Date of Interruption/Closure:  Time(s):

Building(s) Affected: #1  #2   
 #3  #4

Areas/Rooms Affected Alternate Route/Service:  
 Front entrance. Alternate entrance to the lower east entrance, or through AHB.  
 The only accessible entrance to this part of the building will be via plywood ramps over concrete/gravel when required.  
 Contractors on site will assist.

Service to be interrupted: #1  #2   
 #3  #4

Description/Reason for Project:  
 Removing "Y" section of sidewalk and installing large rectangle of concrete to provide space for 3 flagpoles requested by IGAB

Requester:  Date of Request:

Supervising Tradesperson:  Unit:

Trade Manager:  Unit:  Date:

Contractor:  Phone #

Coordinator/Project Manager:  Phone #  Date:

Reviewed by Trade Manager(s)/Shop(s) Affected:

Name:	Date:	Name:	Date:
Signature/Stamp:		Signature/Stamp:	

Principal Occupants:


Name:	Ext.:	Date:
Name:	Ext.:	Date:
Name:	Ext.:	Date:
Name:	Ext.:	Date:

Approval to Proceed:  Date:

**APPROVED**  
 By Dan Trudgeon at 9:19 am, Nov 16, 2016


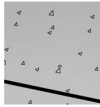

Notes:


# UC HILL

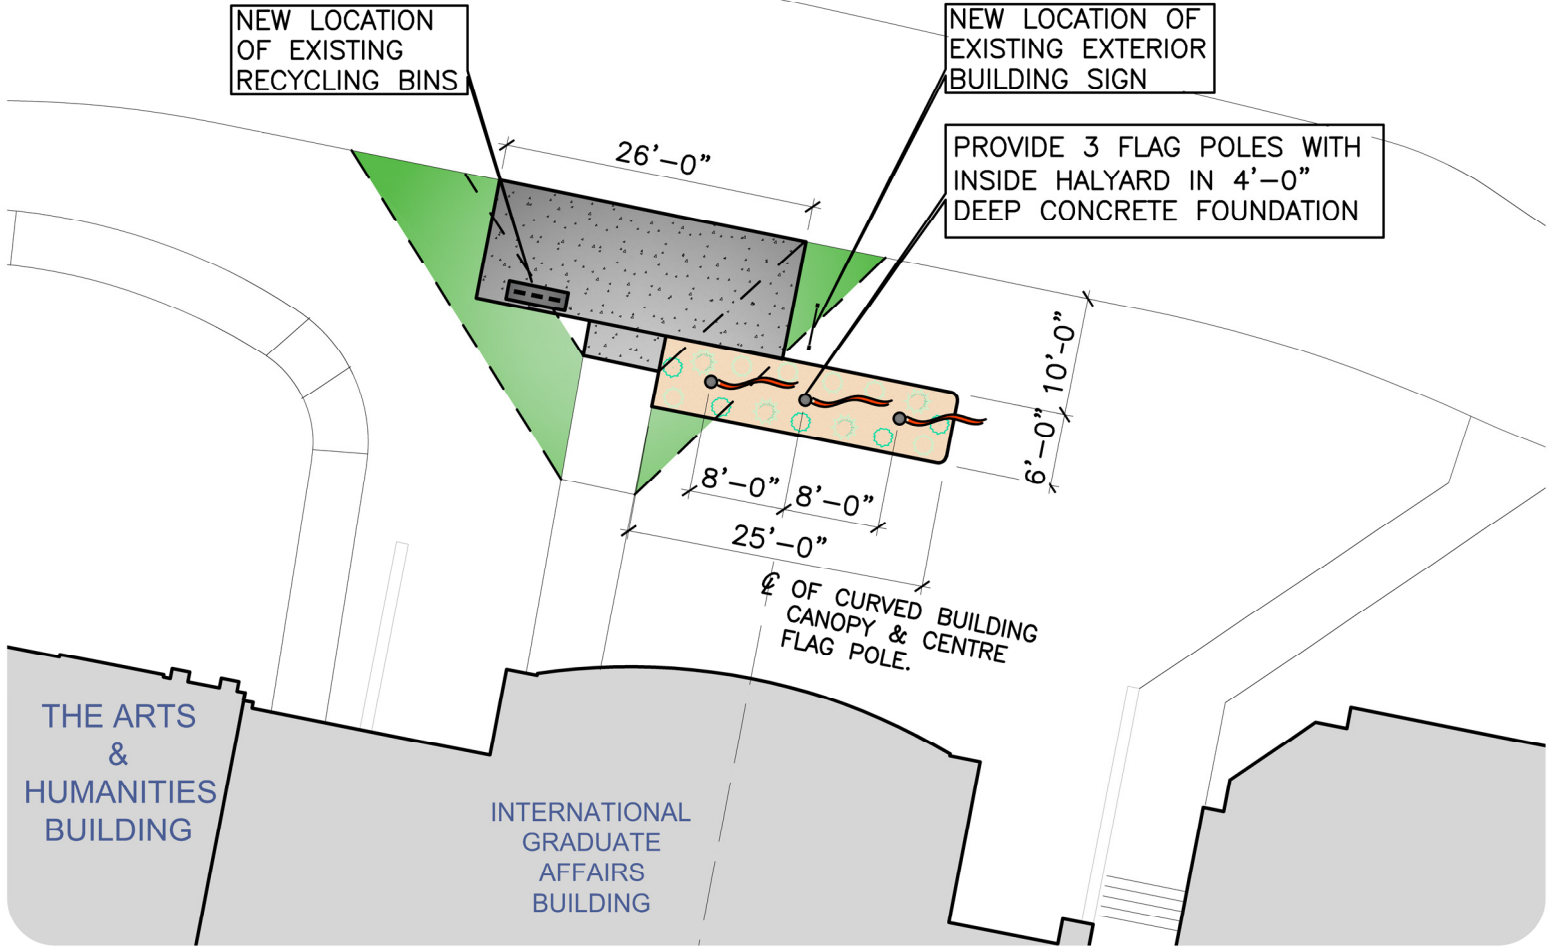


## SITE PLAN

### LEGEND

-  REMOVE EXISTING CONCRETE SIDEWALK & GRANULAR BASE. PROVIDE NEW SOD IN AREA OF NEW WORKS
-  NEW CONCRETE PAD & SIDEWALK. SIDEWALK SHALL CONFORM TO OPSD 310.010, 310.040 AND 310.050 WITH 150 MM GRANULAR "A" BASE. ALL CONCRETE SHALL BE OPSD MIX, 32 MPA (355 KG/M) IN 28 DAYS
-  TURNED SOIL PLANTING BED.

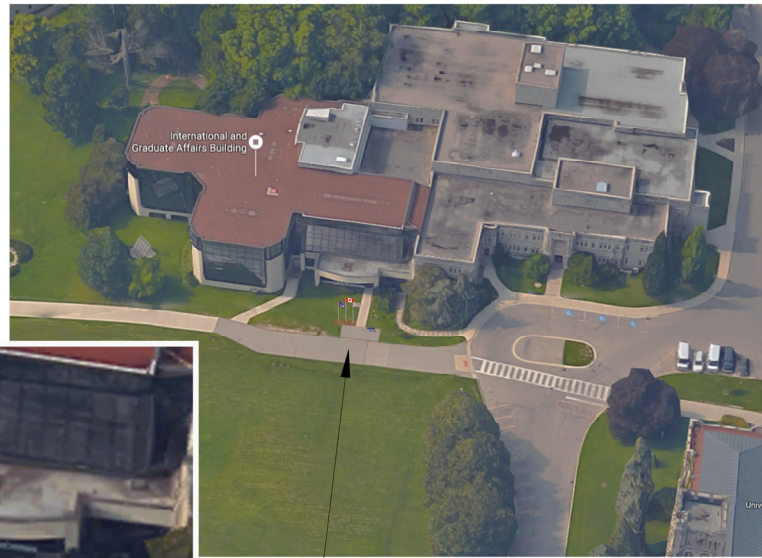

LOCATION OF NEW FLAGS

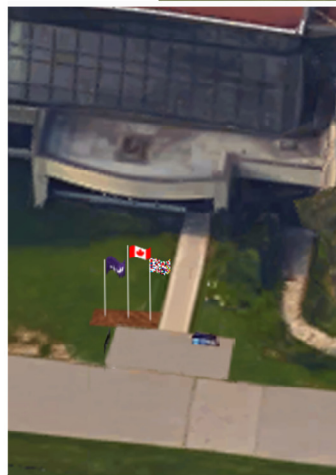

## AERIAL VIEW

# BUILDING FRONTAGE MODIFICATION IGAB & ARTS & HUMANITIES BUILDING