



**Notice of Service Interruption/Area Closure**  
**Western University**  
**Facilities Management**  
**Client Services 519-661-3304 (fmhelp@uwo.ca)**

Submit by E-mail  
 Print Form

Date of Interruption/Closure:  Time(s):

Building(s) Affected: #1  #2   
 #3  #4   
 Areas/Rooms Affected Alternate Route/Service:

Service to be interrupted: #1  #2   
 #3  #4   
 Description/Reason for Project:

Requester:  Date of Request:

Supervising Tradesperson:  Unit:   
 Trade Manager:  Unit:  Date:


Contractor:  Phone #   
 Coordinator/Project Manager:  Phone #  Date:

Reviewed by Trade Manager(s)/Shop(s) Affected:


Name: <input type="text" value="Plumber / Fitter Shop"/>	Date: <input type="text" value="Apr 30, 2018"/>	Name: <input type="text"/>	Date: <input type="text"/>
Signature/Stamp: <input type="text" value="REVIEWED"/> <small>By Dan Gyetvai (dgyetvai@uwo.ca) at 12:50 pm, Apr 30, 2018</small>		Signature/Stamp: <input type="text"/>	
Name: <input type="text"/>	Date: <input type="text"/>	Principal Occupants:	
Signature/Stamp: <input type="text"/>		Name: <input type="text"/>	Ext. <input type="text"/> Date: <input type="text"/>
Name: <input type="text"/>	Date: <input type="text"/>	Name: <input type="text"/>	Ext. <input type="text"/> Date: <input type="text"/>
Signature/Stamp: <input type="text"/>		Name: <input type="text"/>	Ext. <input type="text"/> Date: <input type="text"/>
Name: <input type="text"/>	Date: <input type="text"/>	Name: <input type="text"/>	Ext. <input type="text"/> Date: <input type="text"/>
Signature/Stamp: <input type="text"/>		Approval to Proceed: <input type="text"/> Date: <input type="text"/>	
Name: <input type="text"/>	Date: <input type="text"/>	<input type="text" value="APPROVED"/> <small>By Dan Trudgeon (dtrudgeo@uwo.ca) at 2:53 pm, May 08, 2018</small>	
Signature/Stamp: <input type="text"/>			

Notes:


Areas affected by water shutdown

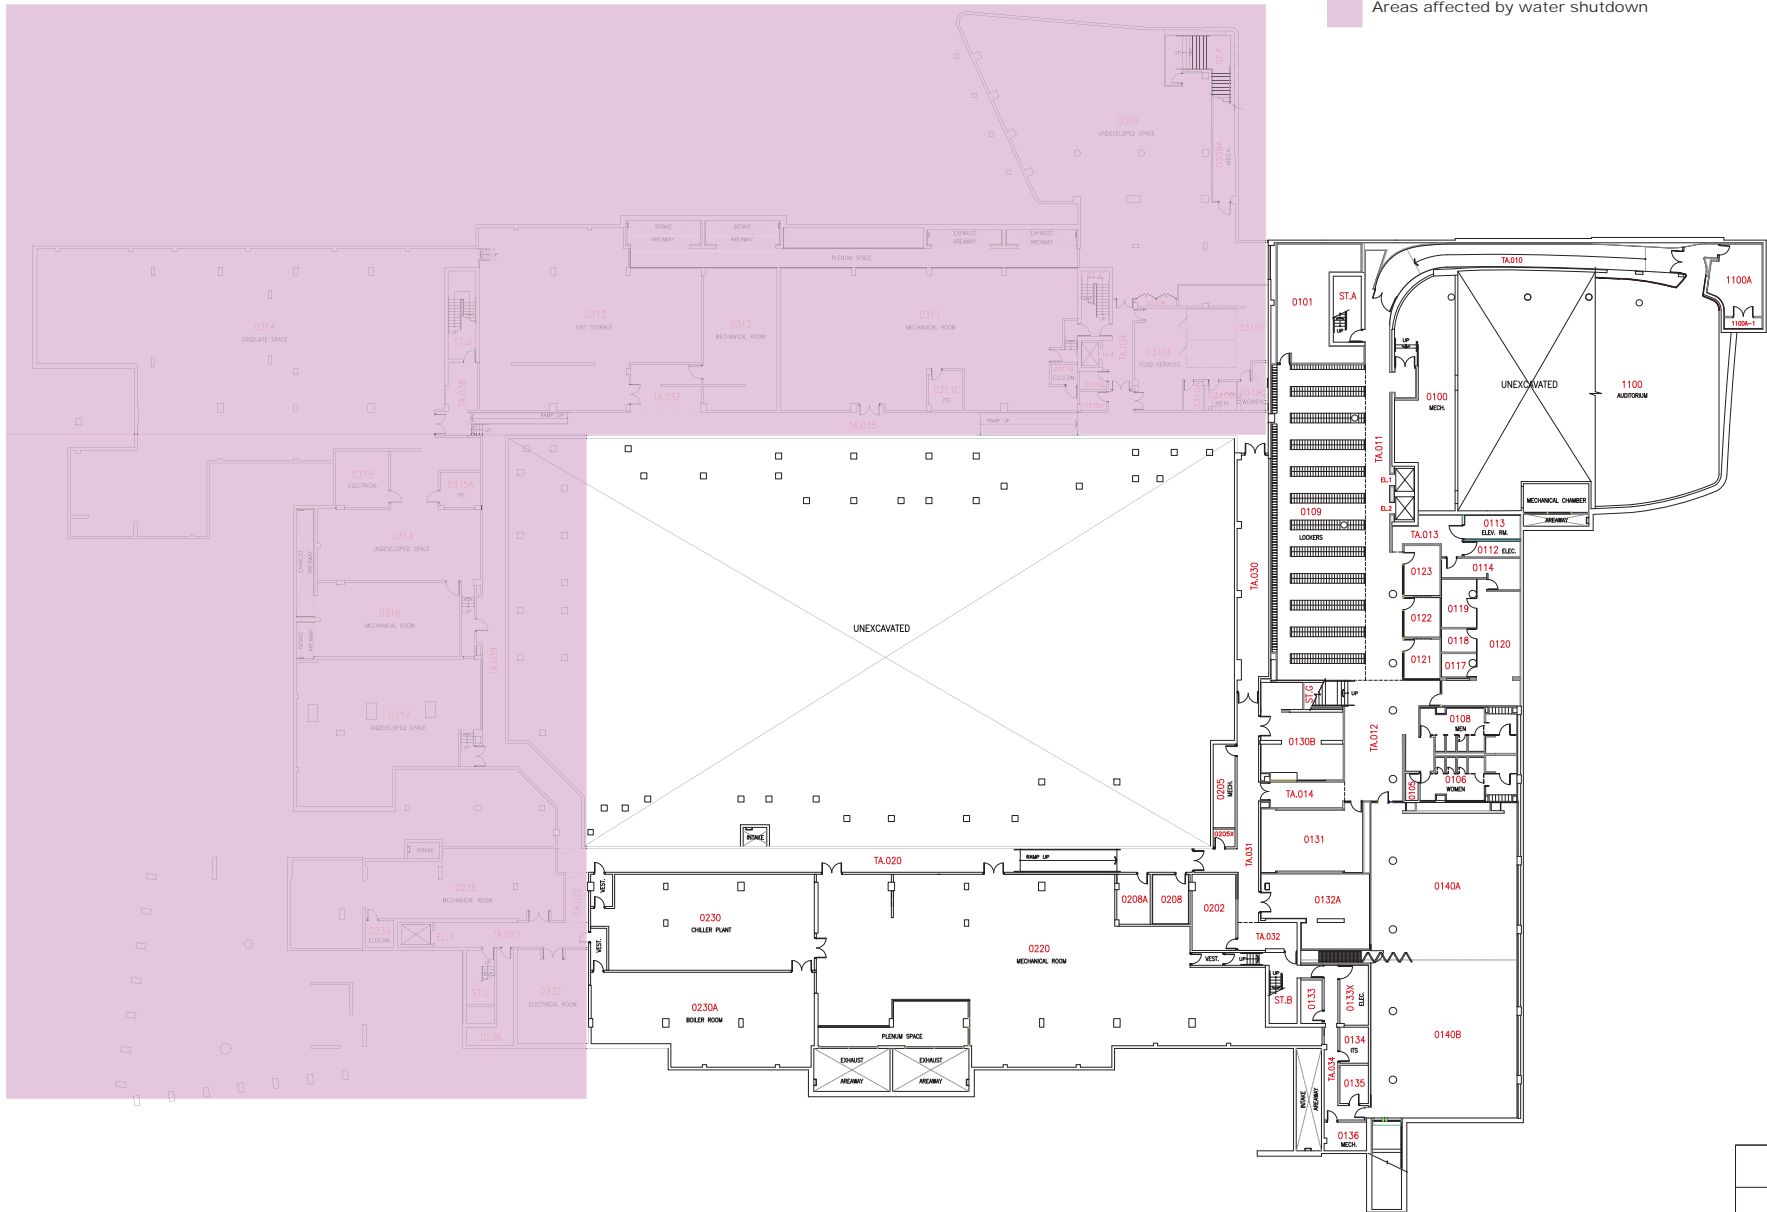


 <b>Western</b> <small>UNIVERSITY OF CANADA</small>		<small>SCALE</small> <small>DATE</small> <small>DRAWN</small> <small>CHECKED</small> <small>APPROVED</small> <small>DWG FILE NO.</small> <small>GEOMETRIC ELEV.</small>
 <small>BUILDING NORTH</small>		<small>2016-10-31</small> <small>R. THOMAS</small> <small>01</small> <small>WEY-01</small> <small>01</small>
<b>FACILITIES MANAGEMENT</b>		
<small>SCALE</small> <small>1:50</small> <small>1:100</small> <small>1:150</small> <small>1:200</small> <small>1:250</small>		
<b>BASEMENT FLOOR - (LEVEL 01)</b>		
<b>WEY BUSINESS SCHOOL</b>		<b>01</b>

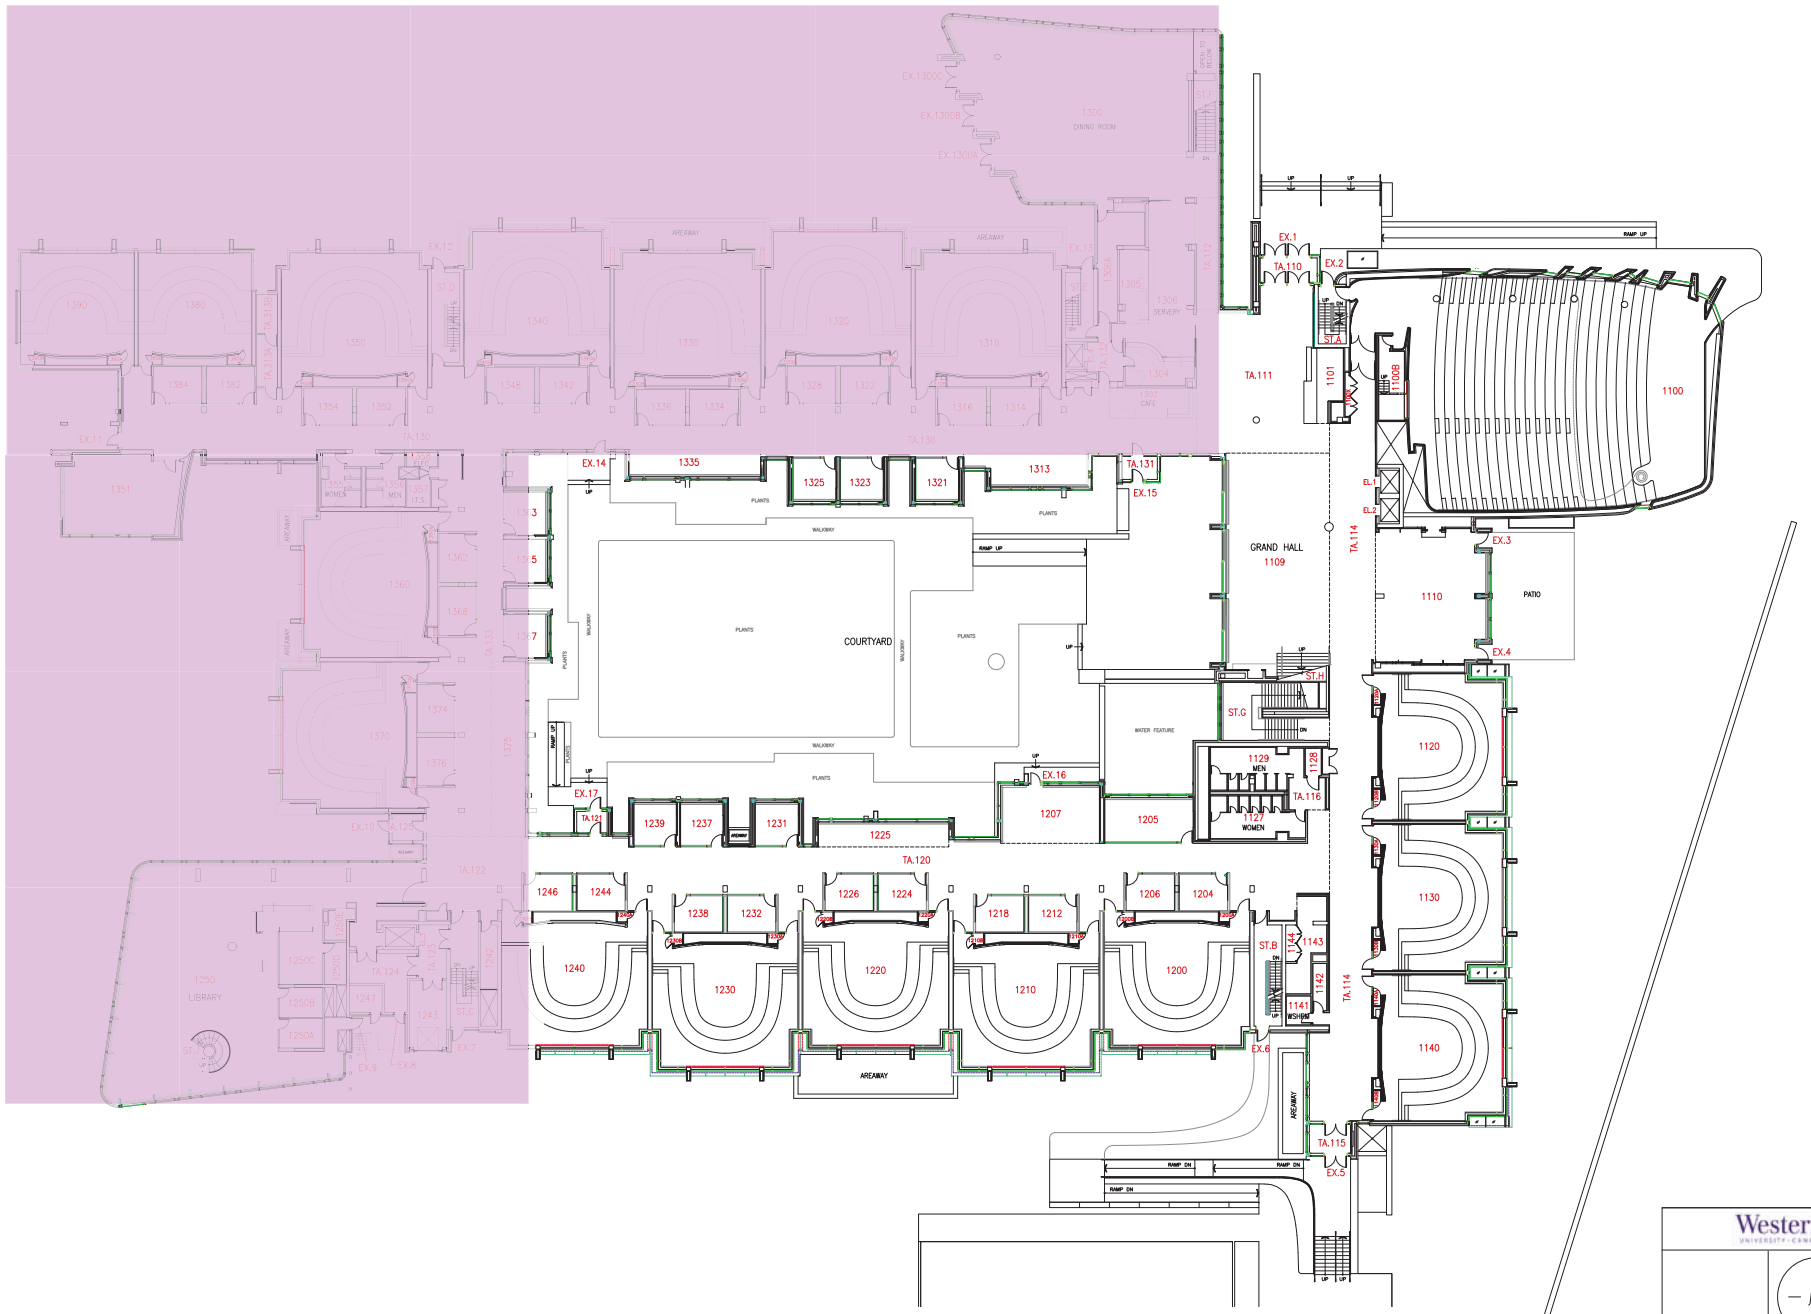

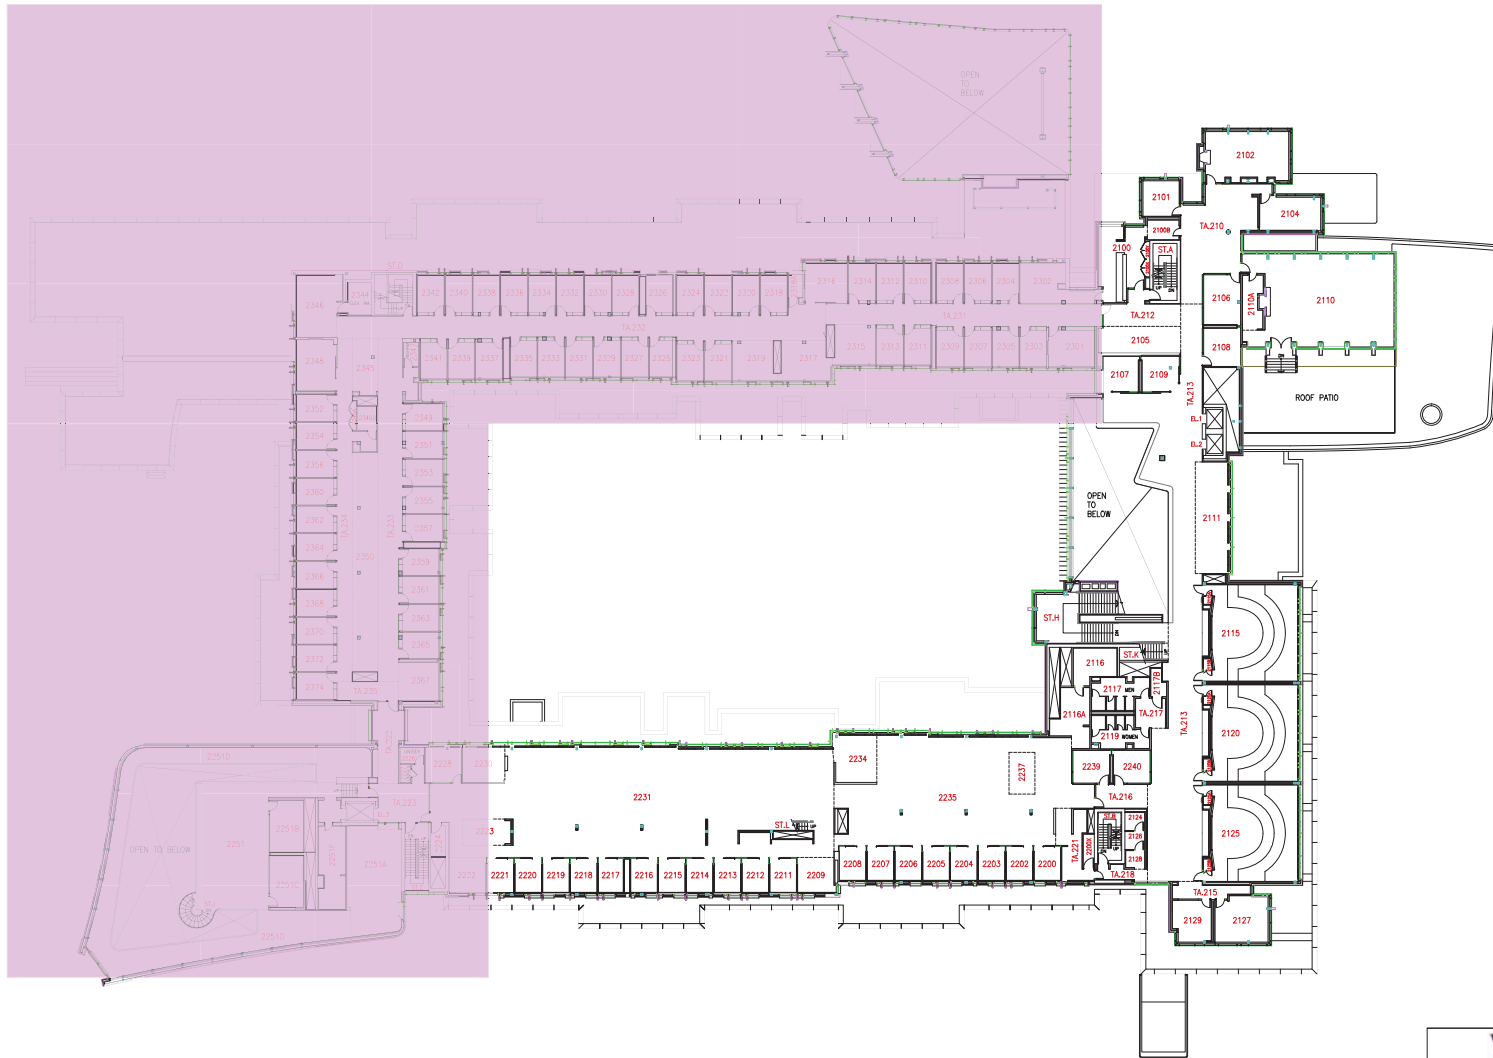



 <b>Western</b> UNIVERSITY - CANADA		SCALE DATE 2016-11-24 DRAWN R. THOMAS CHECKED APPROVED
 BUILDING NORTH		SHEET FILE No. NCV-02 FACILITIES MANAGEMENT FIRST FLOOR - LEVEL 02 IVEY BUSINESS SCHOOL
SCALE 0 5 10 15 20 25 30		02

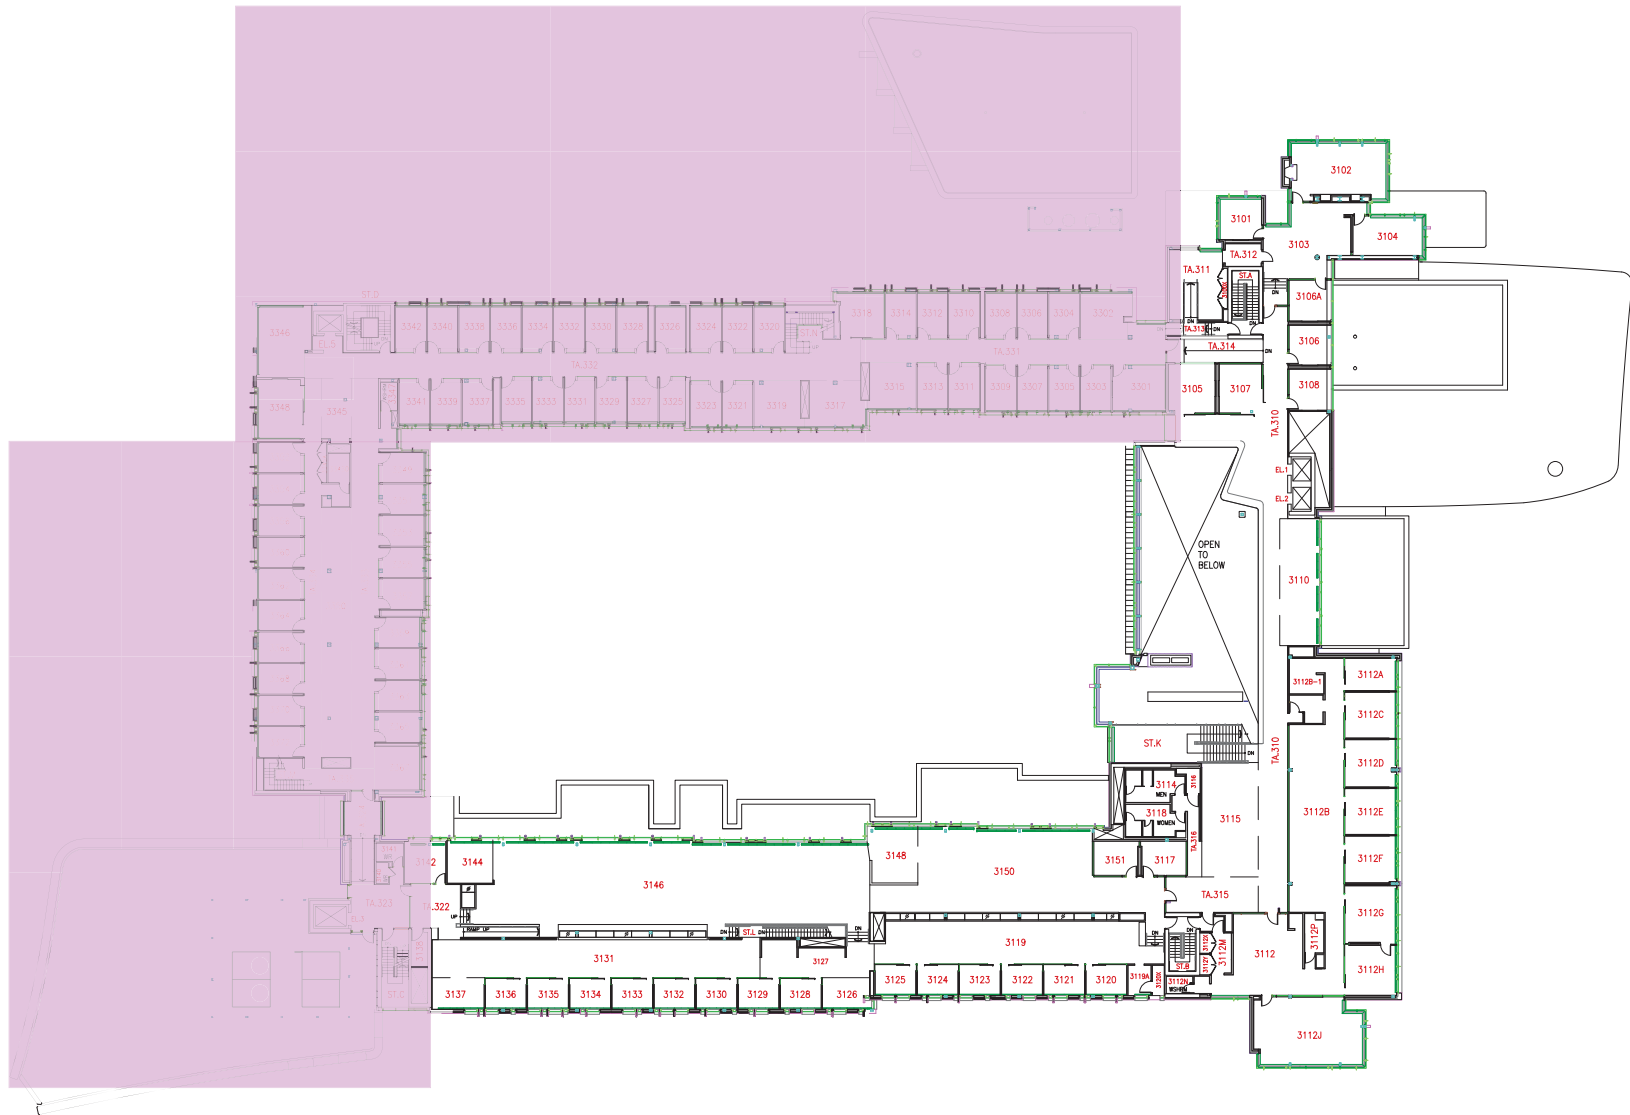

	SCALE
	DATE 2015-09-21
	DRAWN R. THOMAS
	CHECKED
BUILDING NORTH	
FACILITIES MANAGEMENT	
SCALE: 1/8" = 1'-0" 1/4" = 1'-0" 1/2" = 1'-0" 3/4" = 1'-0" 1" = 1'-0"	
SECOND FLOOR - (LEVEL 03)	
IVEY BUSINESS SCHOOL	
PROJECT NO. 107-03  GEODESIC ELEV.  03	

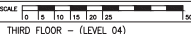

 <b>Western</b> <small>UNIVERSITY - CANADA</small>		<small>SCALE</small> <small>DATE</small> <small>DRAWN</small> <small>CHECKED</small> <small>APPROVED</small>
 BUILDING NORTH		<small>DATE</small> 2015-11-19 <small>DRAWN</small> R. THOMAS <small>CHECKED</small> <small>APPROVED</small>
FACILITIES MANAGEMENT <small>INVENTORY - 04</small>		<small>INVENTORY NO.</small> <small>GEODETIC ELEV.</small>
<small>SCALE</small> 		<small>INVENTORY NO.</small> 04
THIRD FLOOR - (LEVEL 04) <b>IVEY BUSINESS SCHOOL</b>		

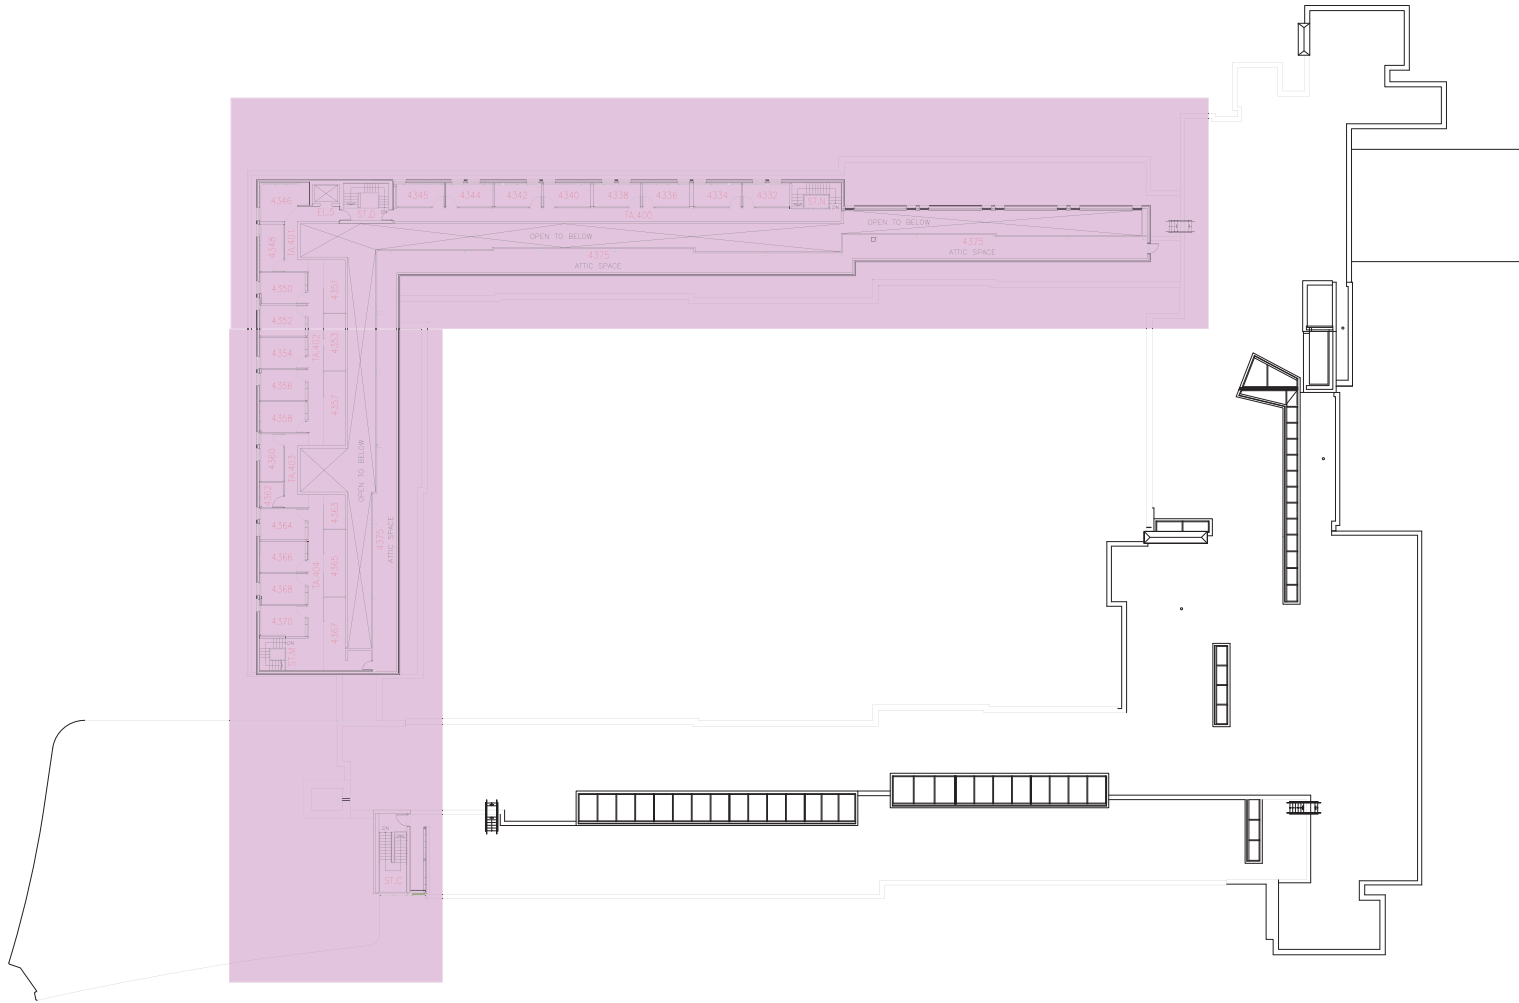

		SCALE DATE 2016-10-27 DRAWN R. THOMAS CHECKED APPROVED _____
		SHEET NO. MEY-05 GEOMETRIC ELEV.
<b>FACILITIES MANAGEMENT</b>		
SCALE 10 15 110 119 120 125 1 80		
MEZZANINE FLOOR - (LEVEL 05)		
<b>IWEY BUSINESS SCHOOL</b>		<b>05</b>