



**Notice of Service Interruption/Area Closure**  
**Western University**  
**Facilities Management**  
**Client Services 519-661-3304 (fmhelp@uwo.ca)**

Submit by E-mail  
 Print Form

Date of Interruption/Closure:  Time(s):

Building(s) Affected: #1  #2   
 #3  #4

Areas/Rooms Affected Alternate Route/Service:

Service to be interrupted: #1  #2   
 #3  #4

Description/Reason for Project:

Requester:  Date of Request:

Supervising Tradesperson:  Unit:


Trade Manager:  Unit:  Date:

Contractor:  Phone #

Coordinator/Project Manager:  Phone #  Date:

Reviewed by Trade Manager(s)/Shop(s) Affected:

Name: <input type="text" value="Electrical / Mechanical Shop"/>	Date: <input type="text" value="Sep 7, 2016"/>	Name: <input type="text" value="WES Control"/>	Date: <input type="text" value="Sep 7, 2016"/>
---	--	--	--

Signature/Stamp: 	Signature/Stamp: <b>REVIEWED</b> <small>By Wayne Drummond (ppdwad@uwo.ca) at 12:37 pm, Sep 12, 2016</small>
--	--

Name:  Date:  Principal Occupants:



Name: <input type="text"/>	Ext. <input type="text"/>	Date: <input type="text"/>
Name: <input type="text"/>	Ext. <input type="text"/>	Date: <input type="text"/>
Name: <input type="text"/>	Ext. <input type="text"/>	Date: <input type="text"/>
Name: <input type="text"/>	Ext. <input type="text"/>	Date: <input type="text"/>

Signature/Stamp:  Name:  Date:

Approval to Proceed:  Date:

**APPROVED**  
 By Dan Trudgeon (dtrudgeo@uwo.ca) at 7:51 am, Sep 13, 2016

Notes:

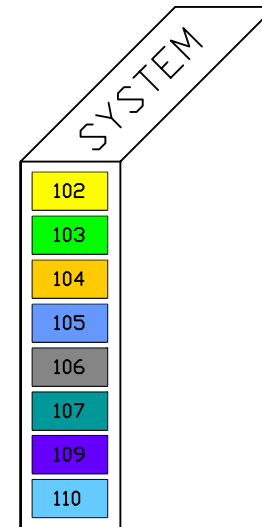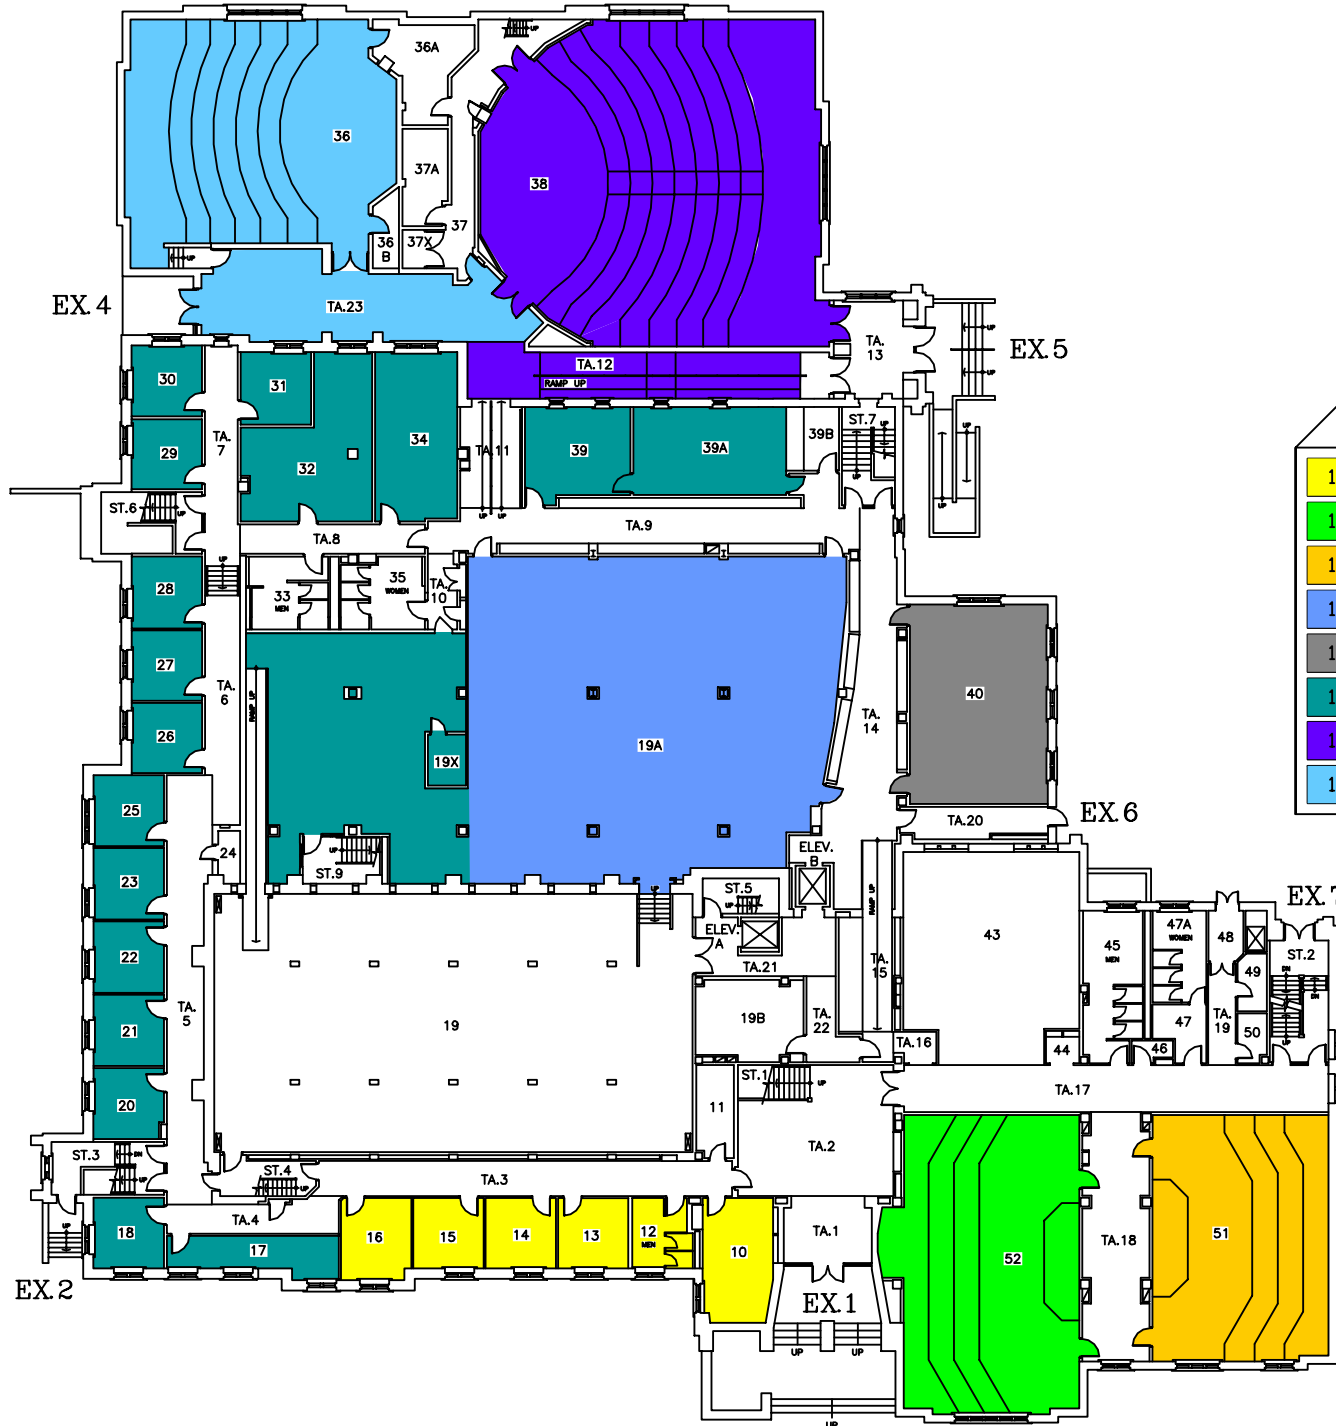

THE UNIVERSITY of WESTERN ONTARIO  
PHYSICAL PLANT DEPARTMENT



	SCALE
	DATE 96-09-10
	DRAWN R. THOMAS
	CHECKED
	APPROVED
	DWG. FILE No. LB\MIN
PROJ. No.	

MINIATURE FLOOR PLAN - LEVEL 02  
(GROUND FLOOR)  
**LAW BUILDING**

SHEET  
**02**



NOTE: For systems LB 101 - LB 103 + 231-108 DDC S/S point is LB 104 511

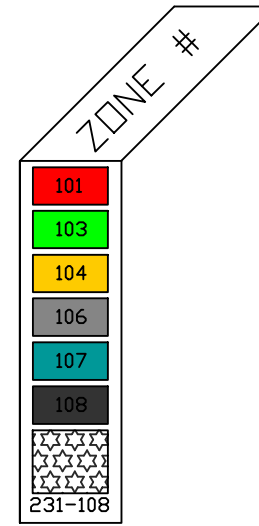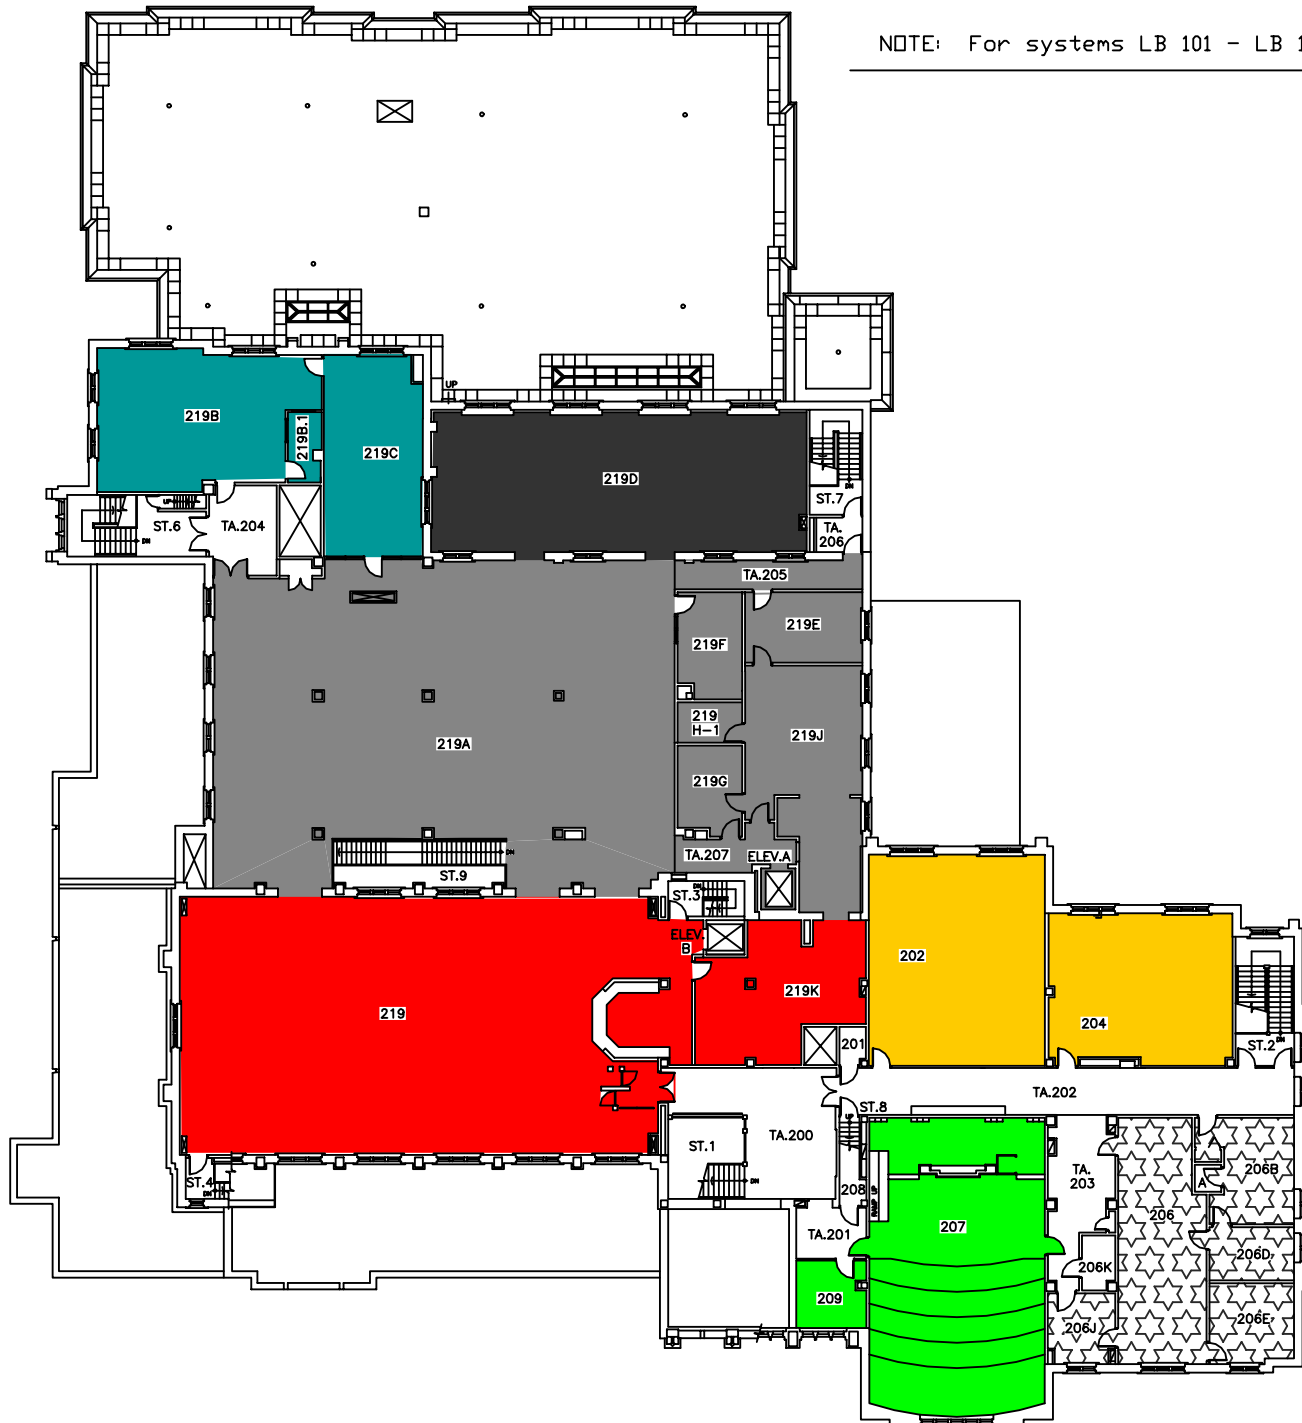

THE UNIVERSITY of WESTERN ONTARIO  
PHYSICAL PLANT DEPARTMENT

	SCALE
	DATE 98-05-08
<b>Facilities Engineering &amp; Construction</b>	DRAWN R. THOMAS
	CHECKED
	APPROVED
	DWG FILE No. LB\MIN
MINIATURE FLOOR PLAN - LEVEL 04 (SECOND FLOOR PLAN)	PROJ. No.
LAW BUILDING	SHEET 04