



Notice of Service Interruption/Area Closure
Western University
Facilities Management
Client Services 519-661-3304 (fmhelp@uwo.ca)

Submit by E-mail
 Print Form

Date of Interruption/Closure: <input type="text" value="September 5- 9, 2014"/>	Time(s): <input type="text" value="7:00 am Sept 5 - 7:00 am Sept 9, 2014"/>
---	---

Building(s) Affected: #1 #2
 #3 #4

Areas/Rooms Affected Alternate Route/Service:

Service to be interrupted: #1 #2
 #3 #4

Description/Reason for Project:

Requester: Date of Request:

Supervising Tradesperson: Unit:

Trade Supervisor: Unit: Date:


Contractor: Phone #:

Coordinator/Project Manager: Phone #: Date:

Reviewed by Trade Supervisor(s)/Shop(s) Affected:

Name: <input type="text" value="Electrical Mechanical Shop"/>	Date: <input type="text" value="Sep 5, 2014"/>	Name: <input type="text" value="WES"/>	Date: <input type="text" value="Sep 5, 2014"/>
Signature/Stamp:		Signature/Stamp:	
Name: <input type="text"/>	Date: <input type="text"/>	Principal Occupants:	
Signature/Stamp: <input type="text"/>		Name: <input type="text"/>	Ext. <input type="text"/> Date: <input type="text"/>
Name: <input type="text"/>	Date: <input type="text"/>	Name: <input type="text"/>	Ext. <input type="text"/> Date: <input type="text"/>
Signature/Stamp: <input type="text"/>		Name: <input type="text"/>	Ext. <input type="text"/> Date: <input type="text"/>
Name: <input type="text"/>	Date: <input type="text"/>	Approval to Proceed: <input type="text"/>	
Signature/Stamp: <input type="text"/>		<div style="border: 2px solid green; padding: 5px; display: inline-block;"> APPROVED By Andrew at 1:36 pm, Sep 05, 2014 </div>	

Notes:

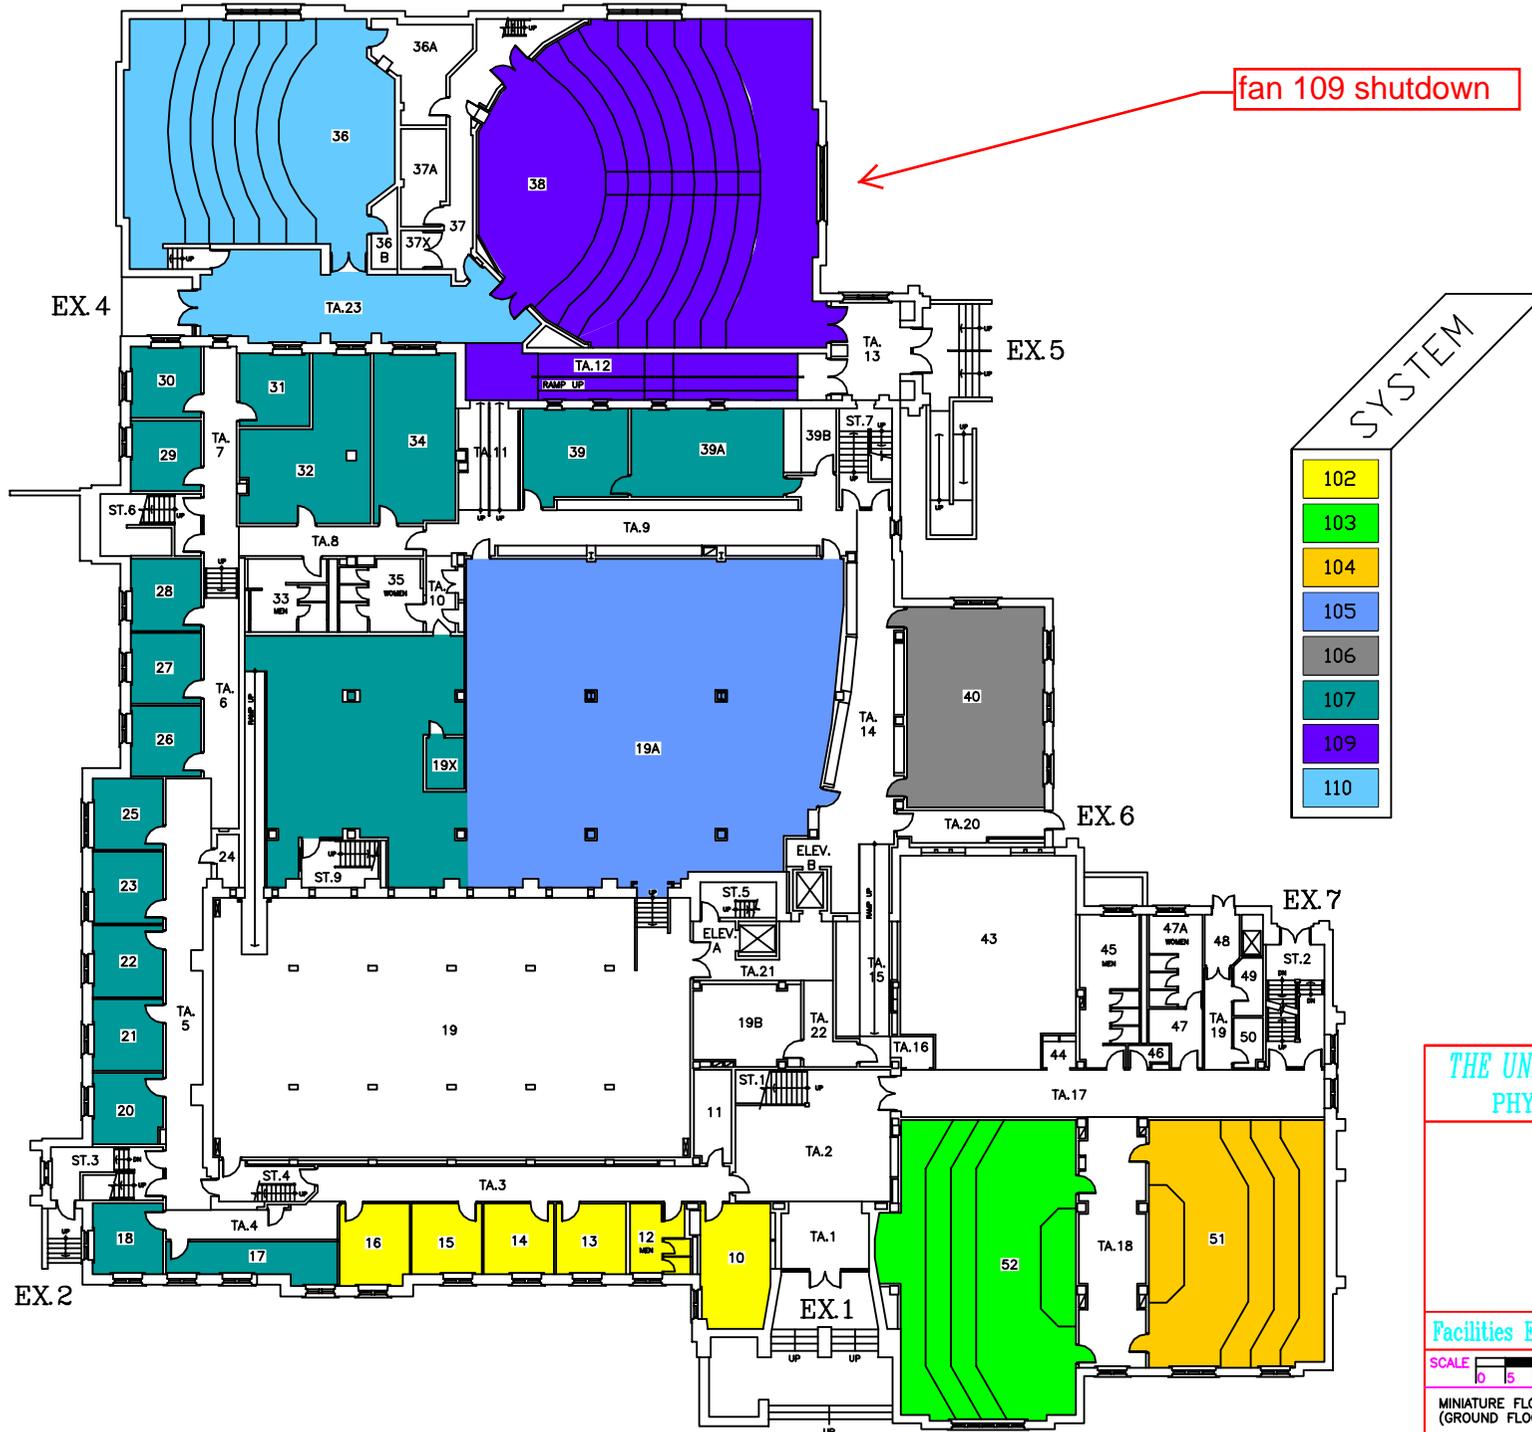

SYSTEM

102
103
104
105
106
107
109
110



THE UNIVERSITY of WESTERN ONTARIO
PHYSICAL PLANT DEPARTMENT

	SCALE
	DATE 96-09-10
	DRAWN R. THOMAS
	CHECKED
	APPROVED
	DWG. FILE No. LB\MIN
SCALE	
PROJ. No.	

MINIATURE FLOOR PLAN - LEVEL 02
 (GROUND FLOOR)
LAW BUILDING

SHEET
02

NOTE: For systems LB 101 - LB 103 + 231-108 DDC S/S point is LB 104 511

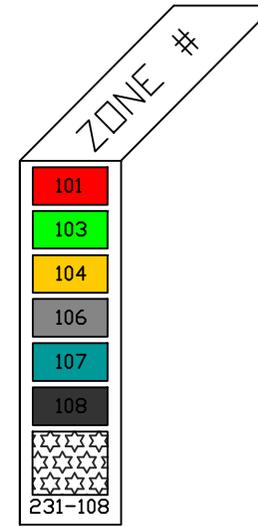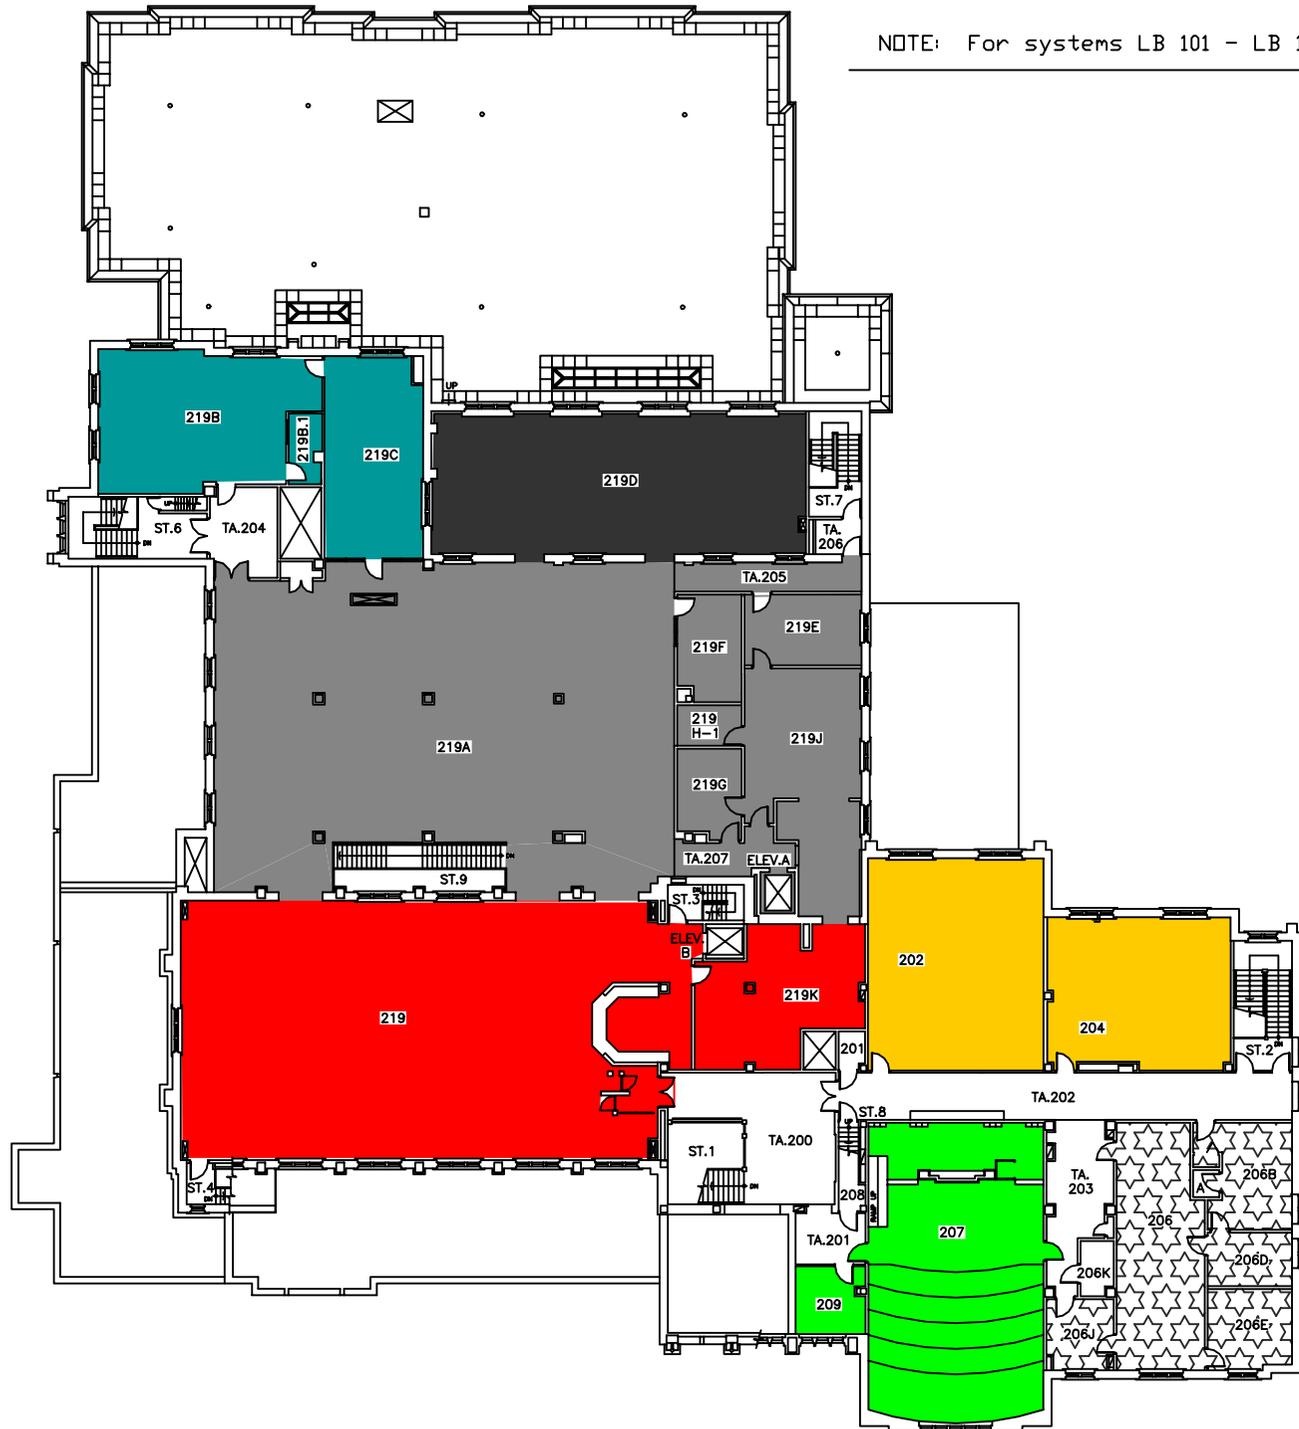

THE UNIVERSITY of WESTERN ONTARIO
PHYSICAL PLANT DEPARTMENT

	SCALE
	DATE 98-05-08
Facilities Engineering & Construction	DRAWN R. THOMAS
	CHECKED
	APPROVED
	DWG FILE No. LB\MIN
MINIATURE FLOOR PLAN - LEVEL 04 (SECOND FLOOR PLAN)	PROJ. No.
LAW BUILDING	SHEET 04