

## Notice of Service Interruption/Area Closure Western University Facilities Management


Client Services 519-661-3304 (fmhelp@uwo.ca)

Submit by E-mail


Print Form


Date of Interruption/Closure November 20 - 27, 20	17	Time(s):	9:00am - 5:00pm					
Building(s) #1 London Hall Residence (LOHR) #2 Affected: #3 Areas/Rooms Affected Alternate Route/Service: #4 3rd, 4th, 5th & 6th floor outside elevator lobbies (see attached floor plans).								
Service to be #1 Traffic Area interrupted: #3 Description/Reason for Project:	interrupted: #3 #4							
Replacing floor around elevator lobbies on the 3rd, 4th, 5th & 6th due to safety issues. (see attached floor plans). Contractor will work from the 6th floor down completing each floor prior to starting the next floor. Limited access to elevators while contractor is working - Contractor will work around students and staff in a safe manner to provide access if required. Notices to students have been issued.								
Requester: Francesco loele			Date of Request	: Nov 16, 20	17			
Supervising Tradesperson:		Unit:						
Trade Manager: Unit: Date:								
Contractor: Bernardo Group - Dan Muzylowsky		Phone # +1 (519) 438-51	59					
Coordinator/Project Manager: Francesco loele		Phone # +1 (519) 709-5336 Date:Nov 16, 2017						
Reviewed by Trade Manager(s)/Shop(s) Affected:								
Name: Housing	Date: Nov 16, 201	2017 Name: Date:						
Signature/ Stamp: APPROVED		Signature/ Stamp:	,					
Name:	Date:	Principal	Occupants:					
Signature/		Name:		Ext.	Date:	;		
Stamp:	_	Name:	Name:		Date:			
Name:	Date:	Name:		Ext.		Date:		
Signature/ Stamp:	Name:	Approval to Proceed: Date:						
Name:	Date:				,			
Signature/ Stamp:	APPROVED By Dan Trudgeon (dtrudgeo@uwo.ca) at 7:40 am, Nov 17, 2017							
Notes:								



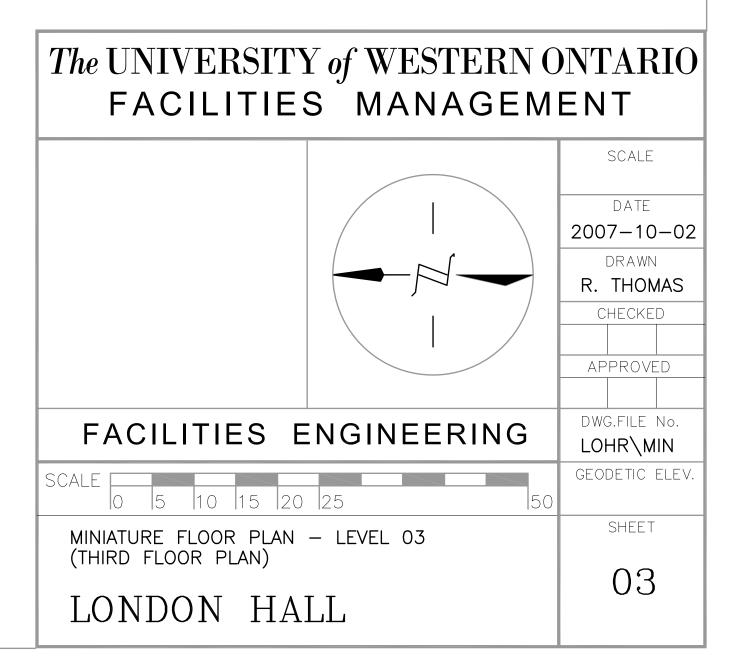





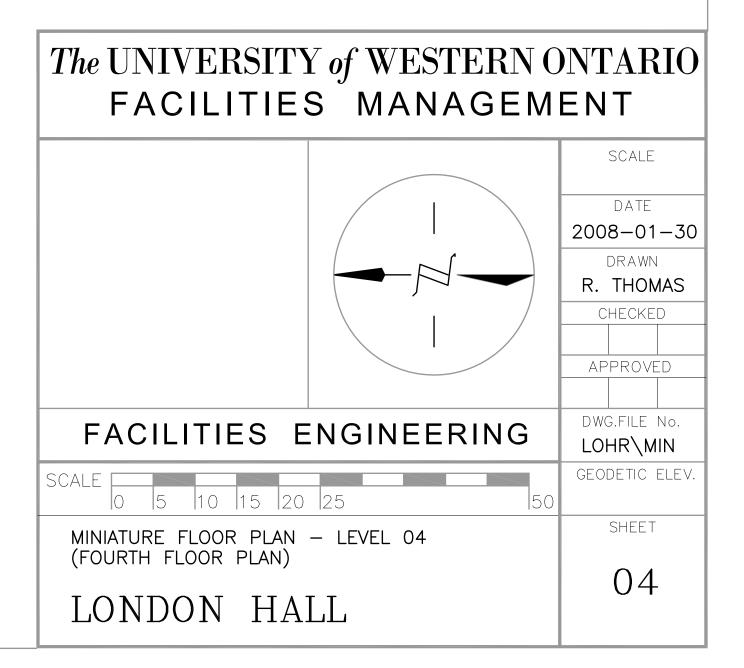


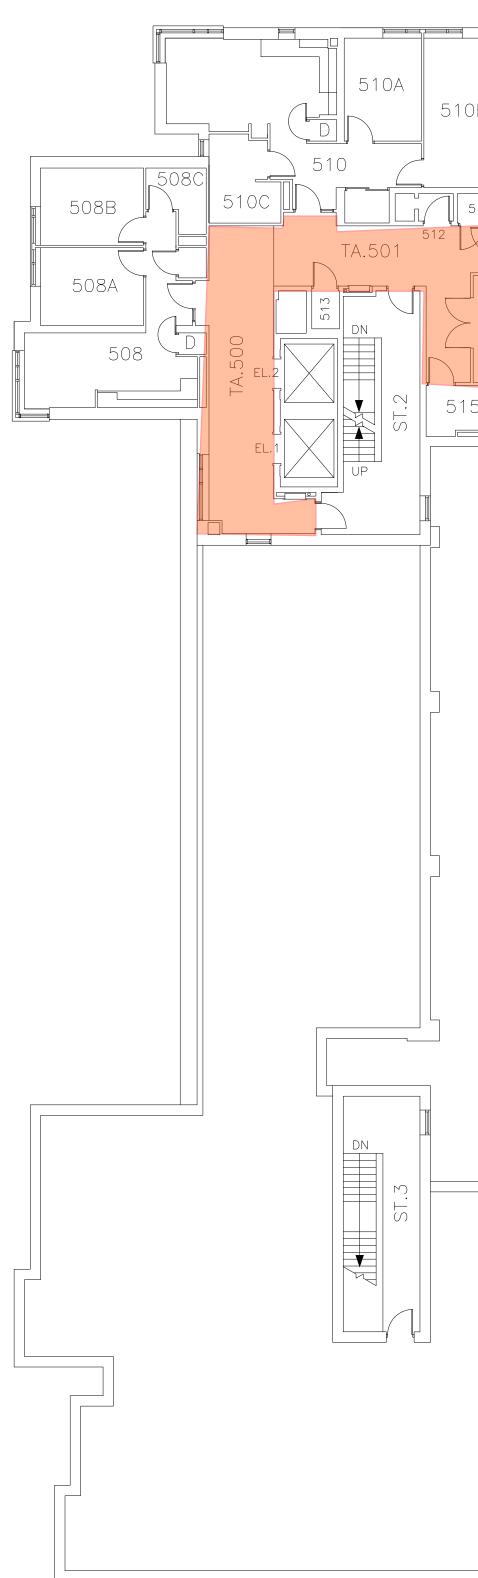


0B	516A 516B	516C	518A 518B		520A 520B	522A 522B	
514	516D E		518C	518 520 D 518X D		522C	
					TA.502		
514A			519C		5210	523C	
		<u> </u>		519 4 521			523 6 525
15	517C 517B	517A	519B 519A		521B 521A	523B 523A	

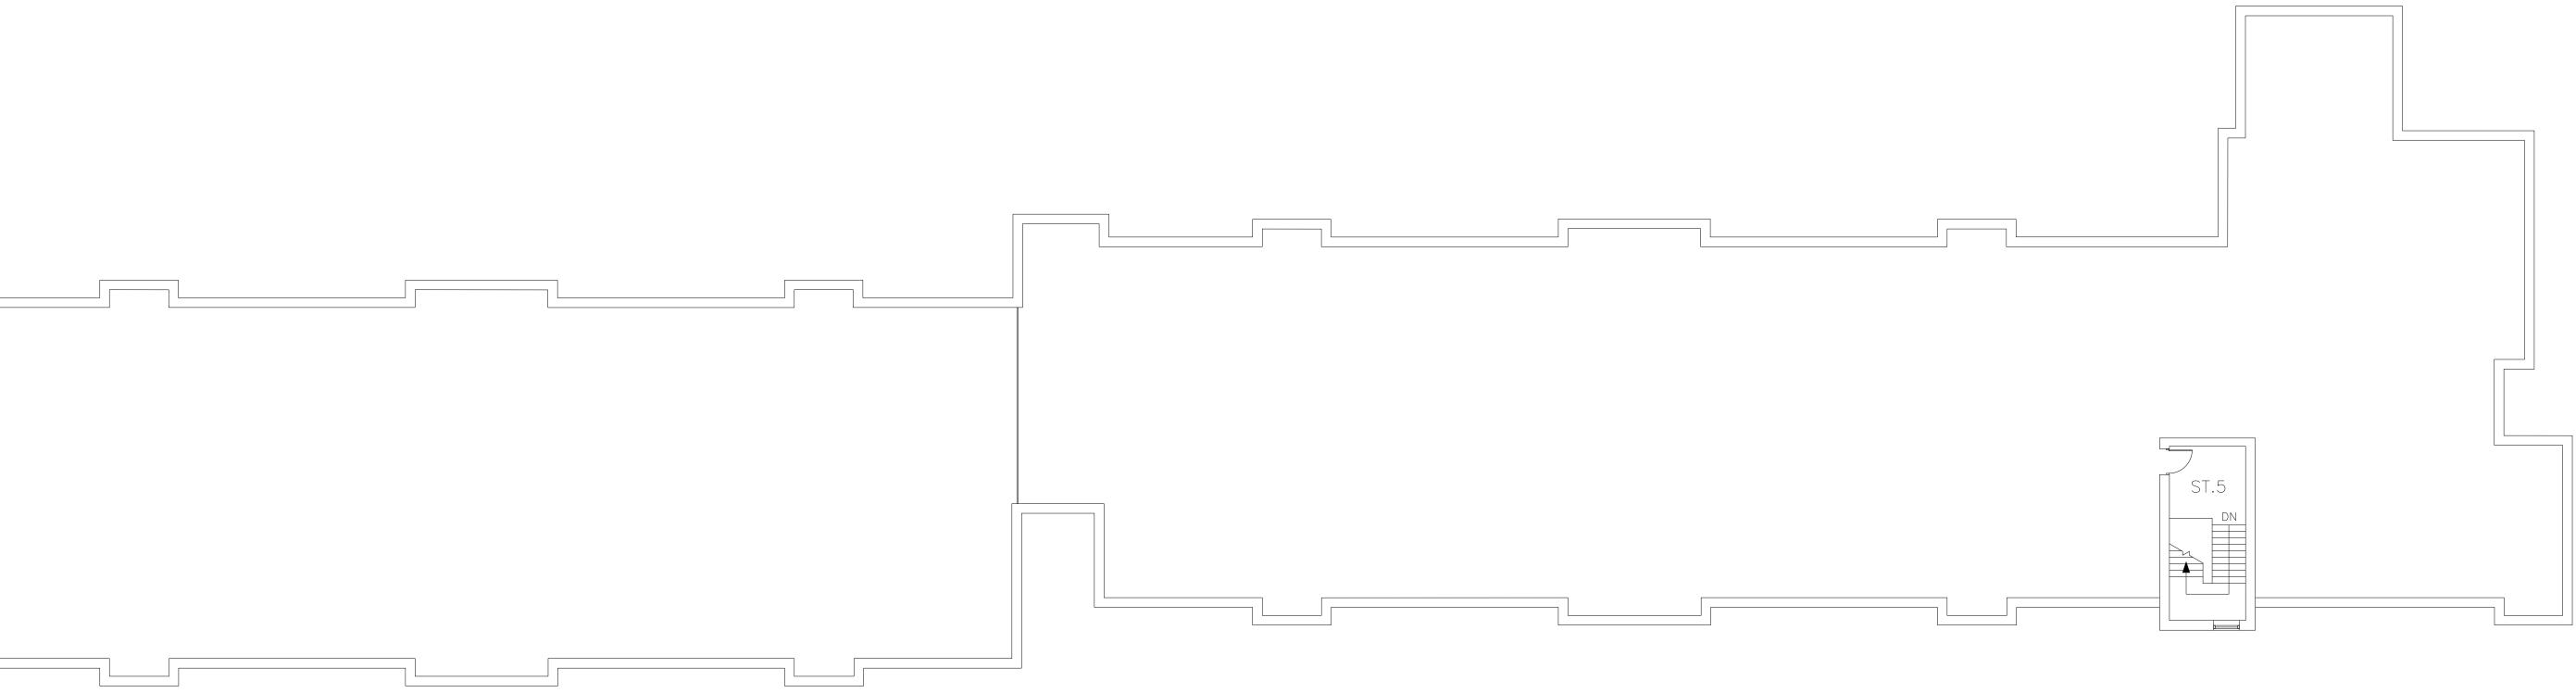

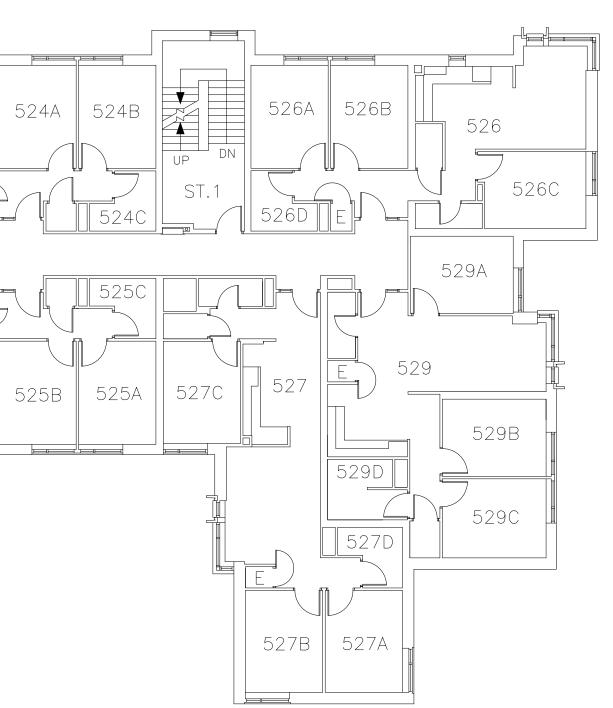

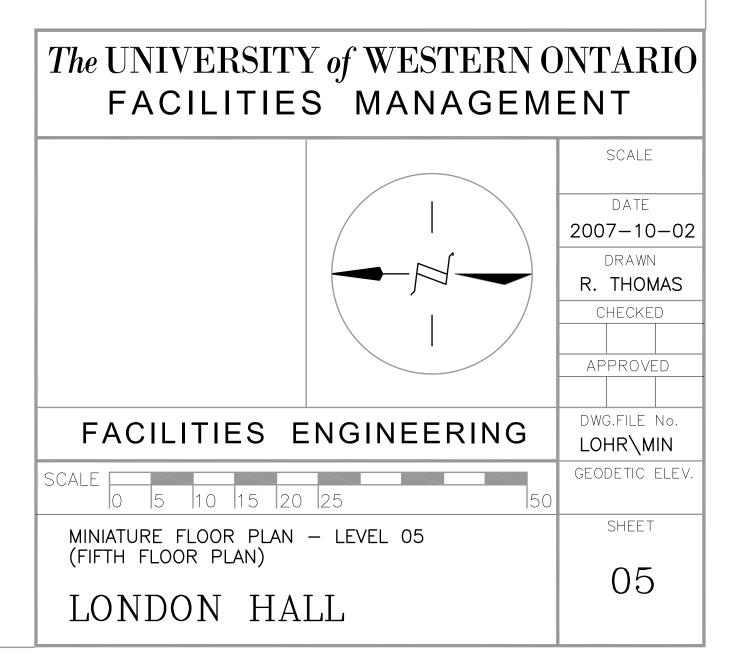

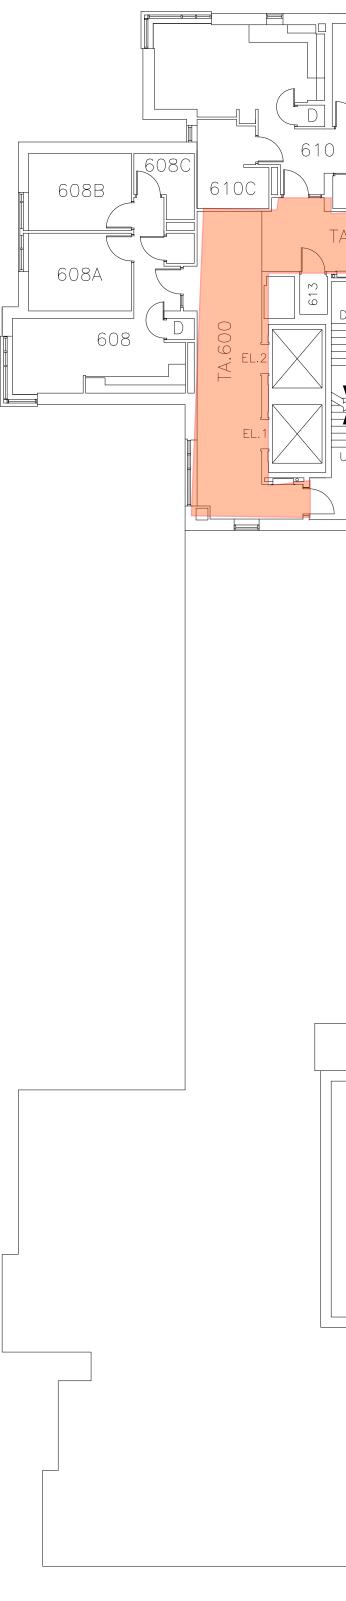

610A	610B	616A 616B		618B 618 618	620A 620B	622A 622B	
ST.2	615	617D E 617C 617B	7A 619C	619A 619	621C 621B 621A	623C	623

