



Notice of Service Interruption/Area Closure
Western University
Facilities Management
Client Services 519-661-3304 (fmhelp@uwo.ca)

Submit by E-mail

Print Form

Date of Interruption/Closure Jun 12, 2015

Time(s): 7:00AM - 9:00AM

Building(s) #1 SPENCER ENGINEERING BLDG (SEB)
Affected: #3

#2

#4

Areas/Rooms Affected Alternate Route/Service:

Areas served by Fan 105. See attached HVAC drawing.

Service to be #1 Fan 105
interrupted: #3

#2

#4

Description/Reason for Project:

To repair control valve leaking in ceiling space.

Requester: Jason Watkin

Date of Request: Jun 11, 2015

Supervising Tradesperson: Jason Watkin

Unit: Steamfitting Shop

Trade Supervisor: Dan Gyetvai

Unit: Plumber / Steamfitter Shop

Date: Jun 11, 2015

Contractor:

Phone #

Coordinator/Project Manager:

Phone #

Date:

Reviewed by Trade Supervisor(s)/Shop(s) Affected:

Name: Plumber / Steamfitter Shop

Date: Jun 11, 2015

Signature/
Stamp:

APPROVED

Signature/
Stamp:

Name: WES Control

Date: Jun 11, 2015

Name: Electrical / Mechanical Shop

Date: June 11, 2015

Signature/
Stamp:

APPROVED

By Steve Pepper (spepper@uwo.ca) at 3:47 pm, Jun 11, 2015

Principal Occupants:

Name:

Ext.

Date:

Name:

Ext.

Date:

Name:

Ext.

Date:

Name:

Ext.

Date:

Name:

Date:

Signature/
Stamp:

Name:

Date:

Signature/
Stamp:


Approval to Proceed:

Date:

APPROVED

By Dan Trudgeon (fminterr@uwo.ca) at 4:25 pm, Jun 11, 2015

Notes:

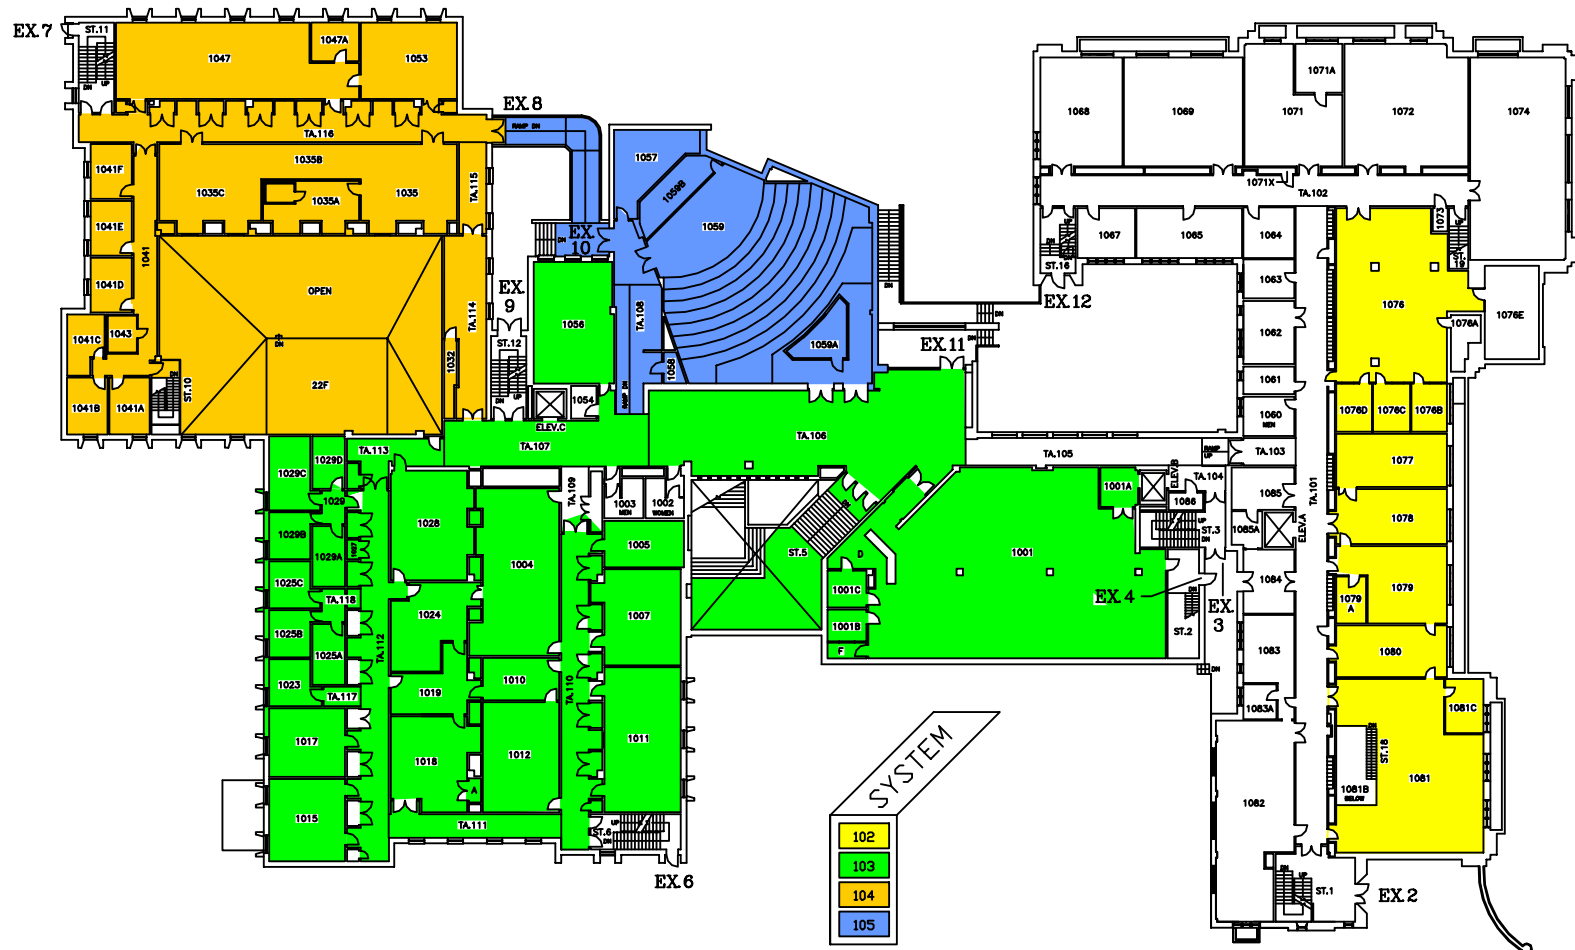

THE UNIVERSITY of WESTERN ONTARIO PHYSICAL PLANT DEPARTMENT		SCALE DATE 98-02-18 DESIGNED R. THOMAS CHECKED APPROVED DESIGNED BY ESB/MIN GEOMETRIC ELEV.
Facilities Engineering & Construction SCALE 5 10 15 20 25 30 MINUTURE FLOOR PLAN - LEVEL 02 (FIRST FLOOR PLAN)		SHEET 02