



Notice of Service Interruption/Area Closure
Western University
Facilities Management
Client Services 519-661-3304 (fmhelp@uwo.ca)

Submit by E-mail
 Print Form

Date of Interruption/Closure: Time(s):

Building(s) Affected: #1 #2
 #3 #4
 Areas/Rooms Affected Alternate Route/Service:

Service to be interrupted: #1 #2
 #3 #4
 Description/Reason for Project:

Requester: Date of Request:

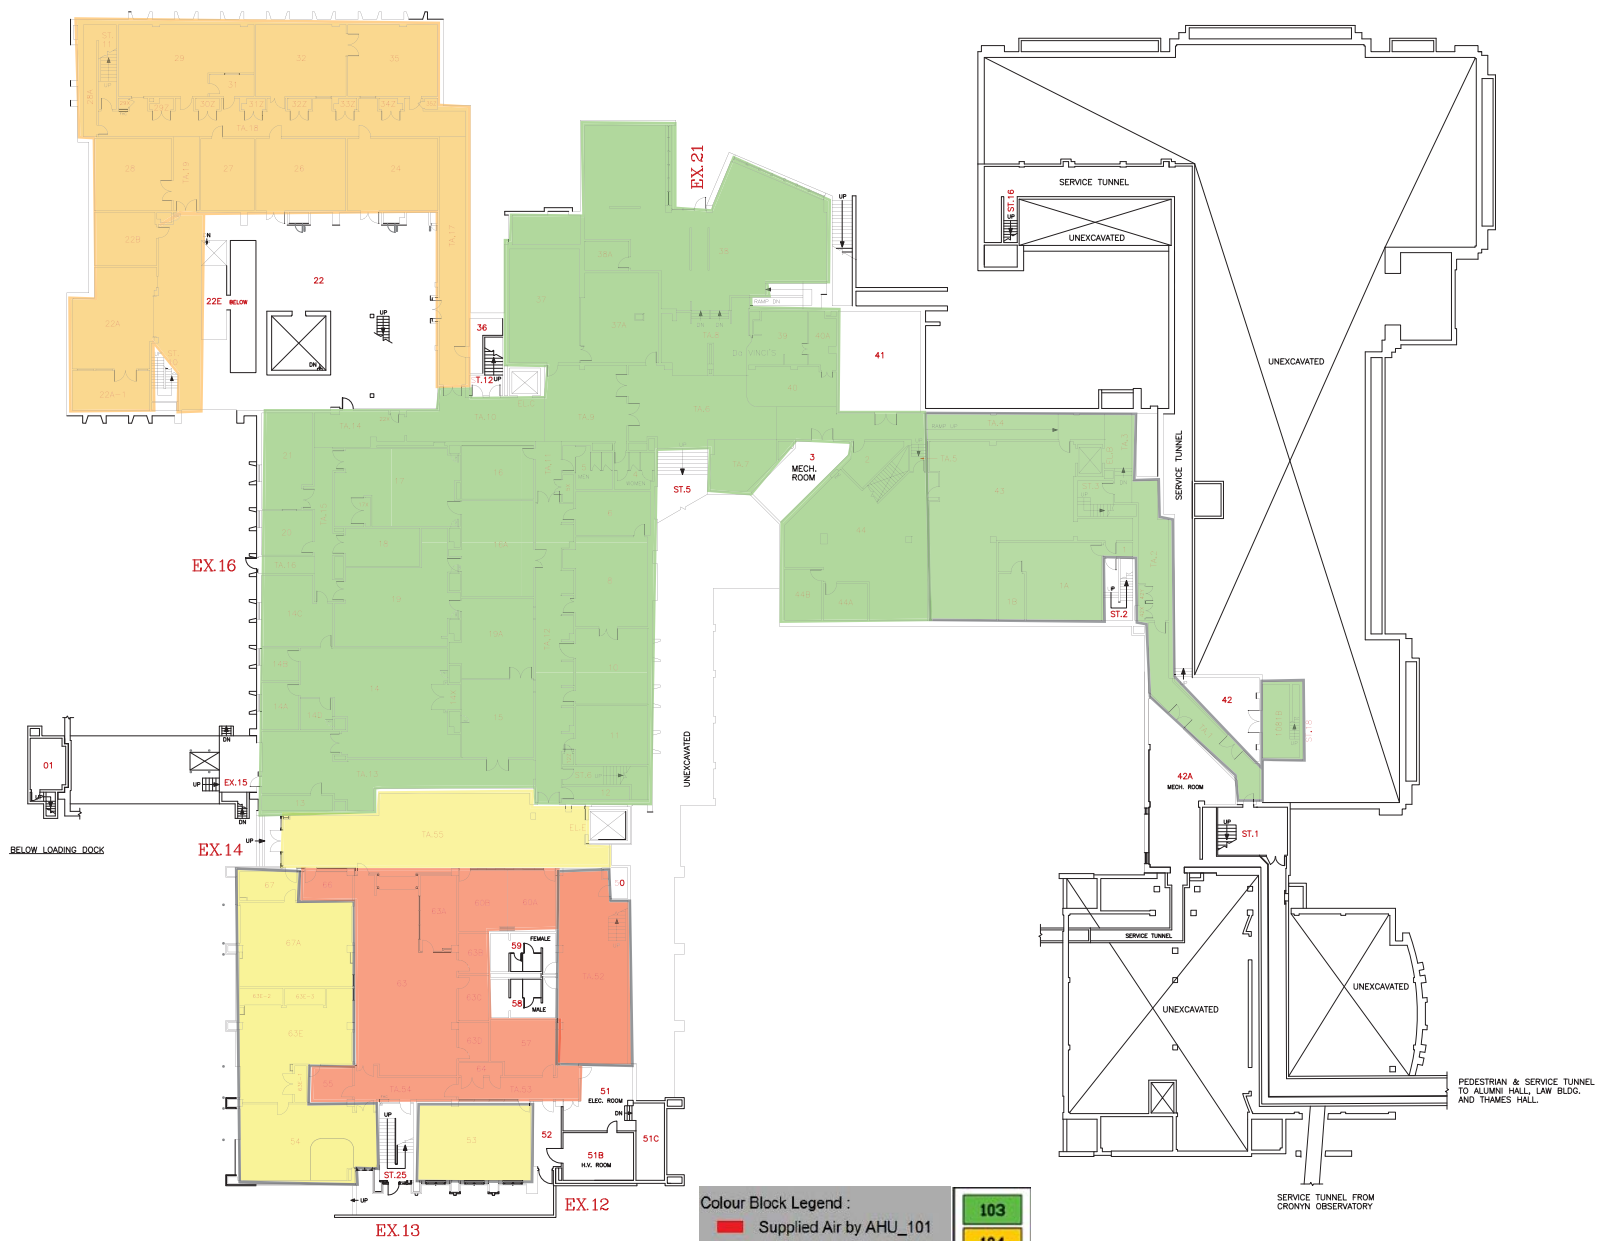
Supervising Tradesperson: Unit:
 Trade Manager: Unit: Date:

Contractor: Phone #
 Coordinator/Project Manager: Phone # Date:

Reviewed by Trade Manager(s)/Shop(s) Affected:



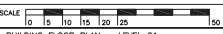
Name: <input type="text" value="Electrical / Mechanical Shop"/>	Date: <input type="text" value="Jun 19, 2018"/>	Name: <input type="text" value="WES Control"/>	Date: <input type="text" value="Jun 19, 2018"/>
Signature/Stamp:		Signature/Stamp:	
Name: <input type="text"/>	Date: <input type="text"/>	Principal Occupants:	
Signature/Stamp: <input type="text"/>		Name: <input type="text"/>	Ext. <input type="text"/>
Name: <input type="text"/>	Date: <input type="text"/>	Name: <input type="text"/>	Ext. <input type="text"/>
Signature/Stamp: <input type="text"/>		Name: <input type="text"/>	Ext. <input type="text"/>
Name: <input type="text"/>	Date: <input type="text"/>	Name: <input type="text"/>	Ext. <input type="text"/>
Signature/Stamp: <input type="text"/>		Approval to Proceed: <input type="text"/>	
Name: <input type="text"/>	Date: <input type="text"/>		
Signature/Stamp: <input type="text"/>			

Notes:



Colour Block Legend :

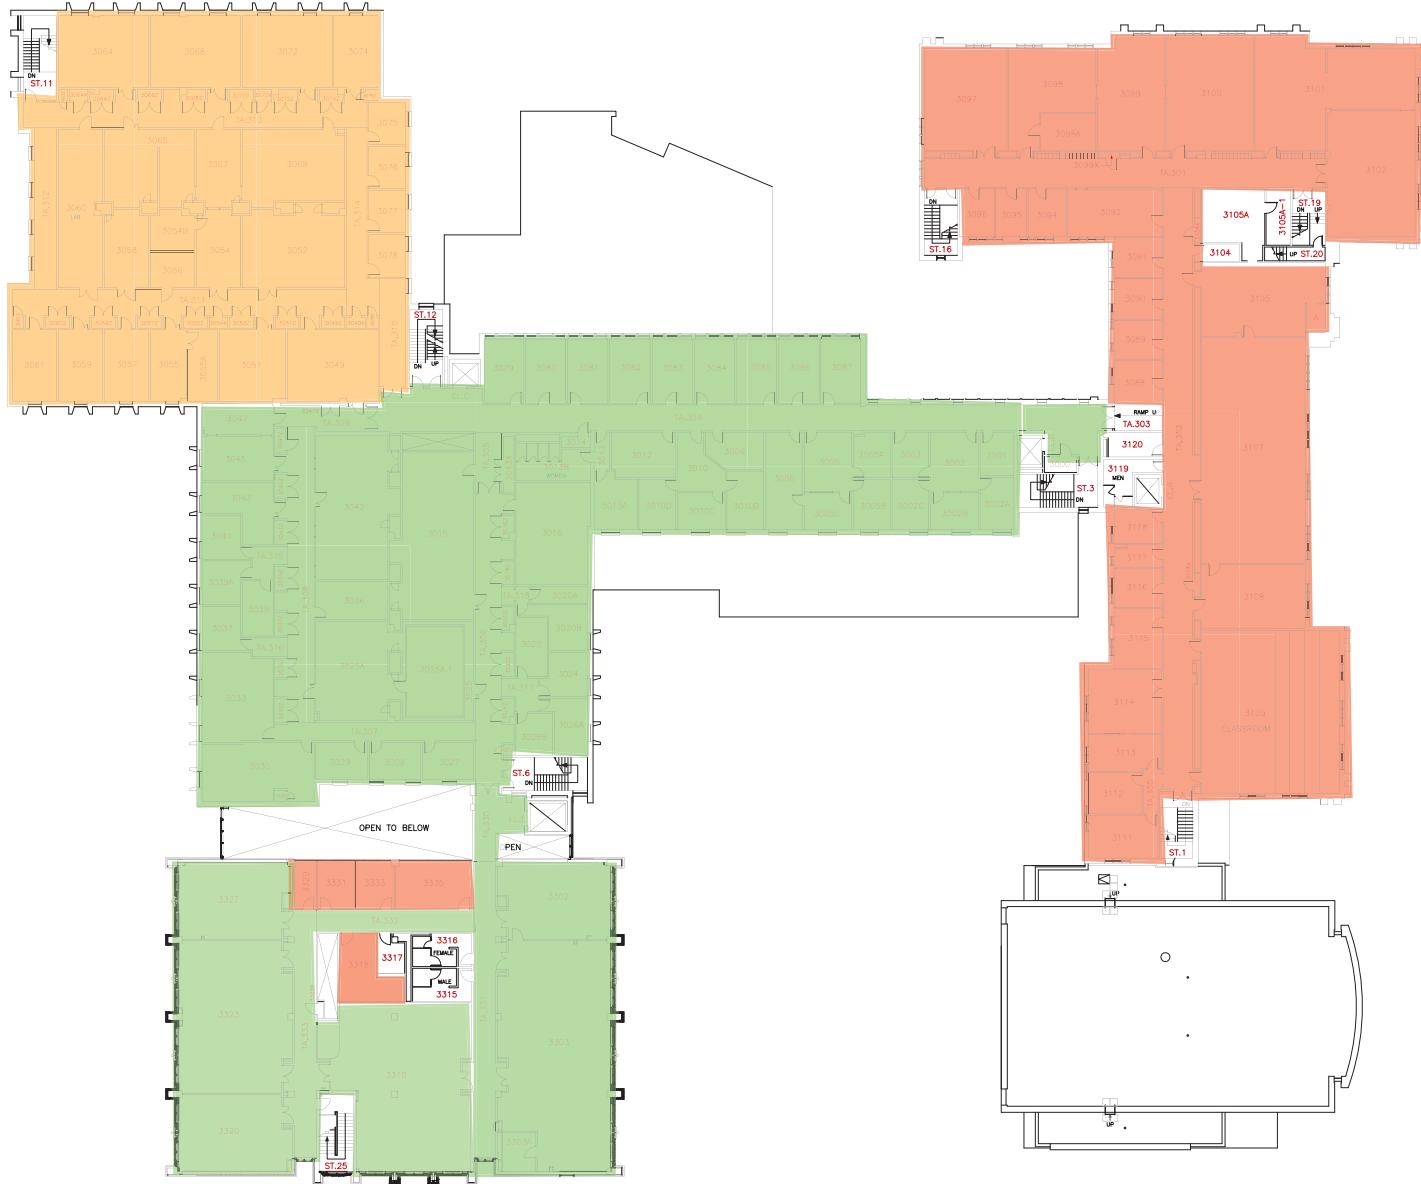
- Supplied Air by AHU_101
- Supplied Air by AHU_102
- 103
- 104

 Western UNIVERSITY - CANADA		SCALE
 BUILDING NORTH		DATE 2016-08-05
FACILITIES MANAGEMENT		DRAWN R. THOMAS
SCALE 		CHECKED []
BUILDING FLOOR PLAN - LEVEL 01 (GROUND FLOOR)		APPROVED []
SPENCER ENGINEERING		DWG. FILE No. SERV-01 GEOMETRIC ELEV. 01

Colour Block Legend :

- Supplied Air by AHU_101
- Supplied Air by AHU_102

103
104



 Western UNIVERSITY - CANADA		SCALE DATE 2016-08-05 DRAWN R. THOMAS CHECKED APPROVED DWG. FILE No. SEB-04 GEOMETRIC ELEV.
 BUILDING NORTH		04
FACILITIES MANAGEMENT BUILDING FLOOR PLAN - LEVEL 04 (THIRD FLOOR PLAN) SCALE 1:100 0 5 10 15 20 25 30		
SPENCER ENGINEERING		04