



Notice of Service Interruption/Area Closure
Western University
Facilities Management
Client Services 519-661-3304 (fmhelp@uwo.ca)

Submit by E-mail
 Print Form



Date of Interruption/Closure:

Time(s):

Building(s) Affected: #1 #2
 #3 #4

Areas/Rooms Affected Alternate Route/Service:

Service to be interrupted: #1 #2
 #3 #4

Description/Reason for Project:

Requester: Date of Request:

Supervising Tradesperson: Unit:

Trade Manager: Unit: Date:

Contractor: Phone #

Coordinator/Project Manager: Phone # Date:

Reviewed by Trade Manager(s)/Shop(s) Affected:
 Name: Date: Name: Date:

Signature/Stamp:

Signature/Stamp:

Name: Date:

Principal Occupants:

Signature/Stamp:

Name: Ext. Date:

Name: Ext. Date:

Name: Date:

Name: Ext. Date:

Signature/Stamp:

Name: Ext. Date:

Name: Date:


Approval to Proceed: Date:

Signature/Stamp:

APPROVED
 By Dan Trudgeon (dtrudgeo@uwo.ca) at 11:47 am, Oct 05, 2016


Notes:

Notice of Service Interruption
Corridor TA 106
Social Sciences Centre
re: project 9D7805 & 9D7803
SEM Construction / Arcon Electr.

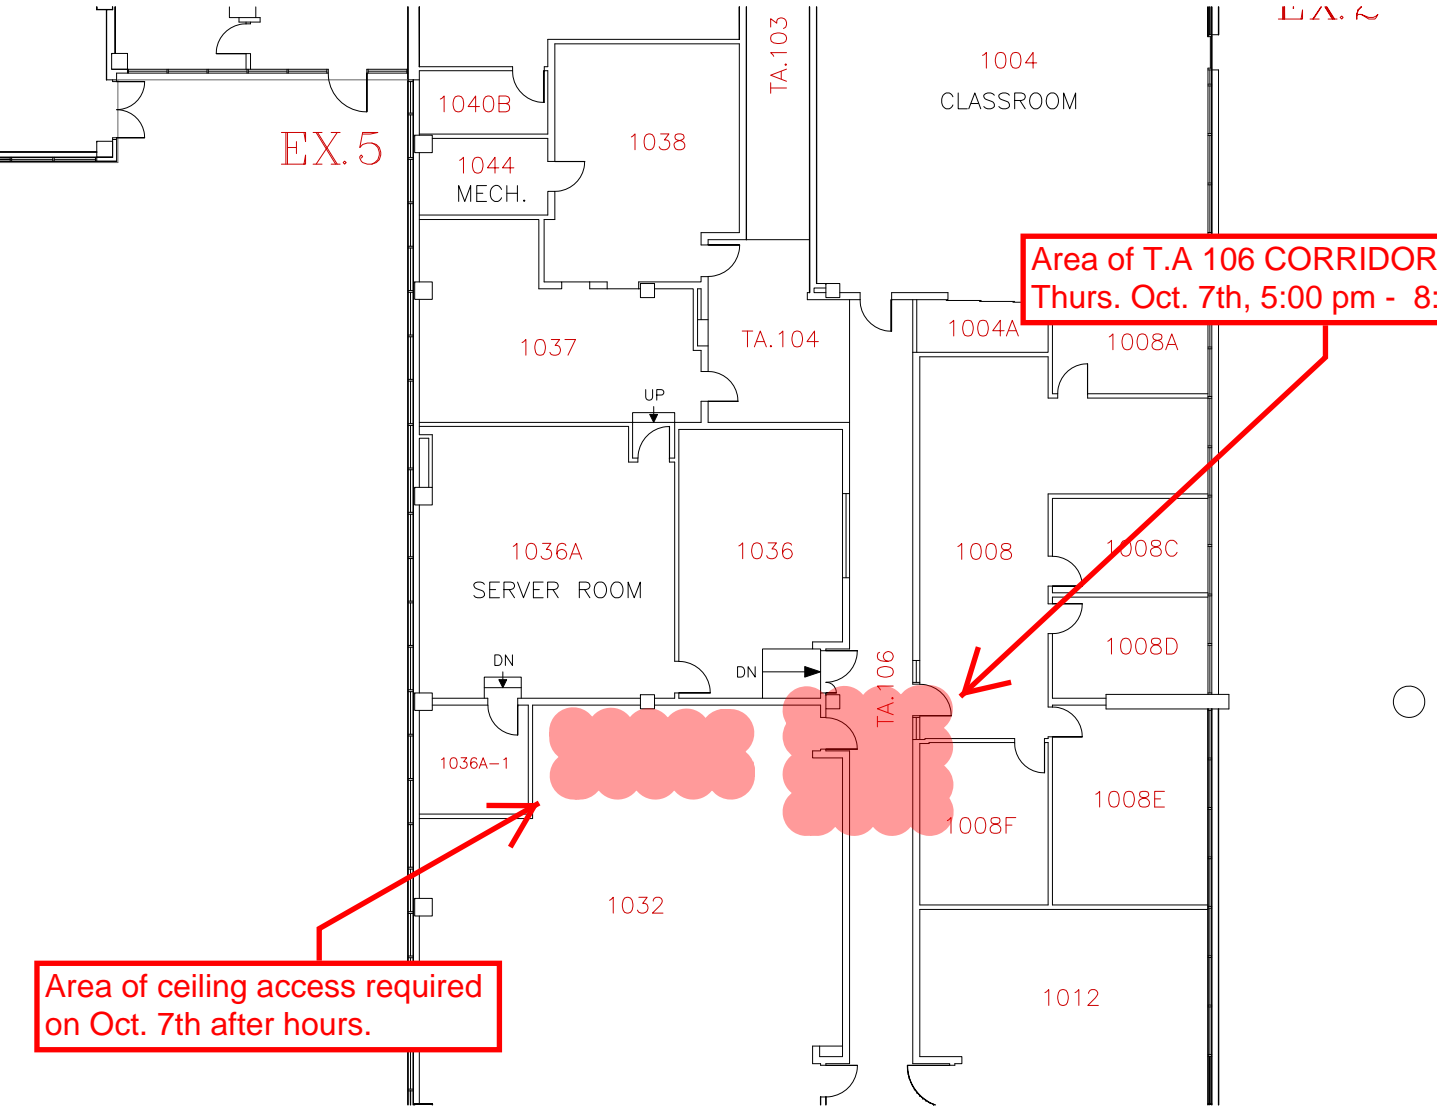

Area of T.A 106 CORRIDOR CLOSURE.
Thurs. Oct. 7th, 5:00 pm - 8:00 pm

Area of ceiling access required
on Oct. 7th after hours.

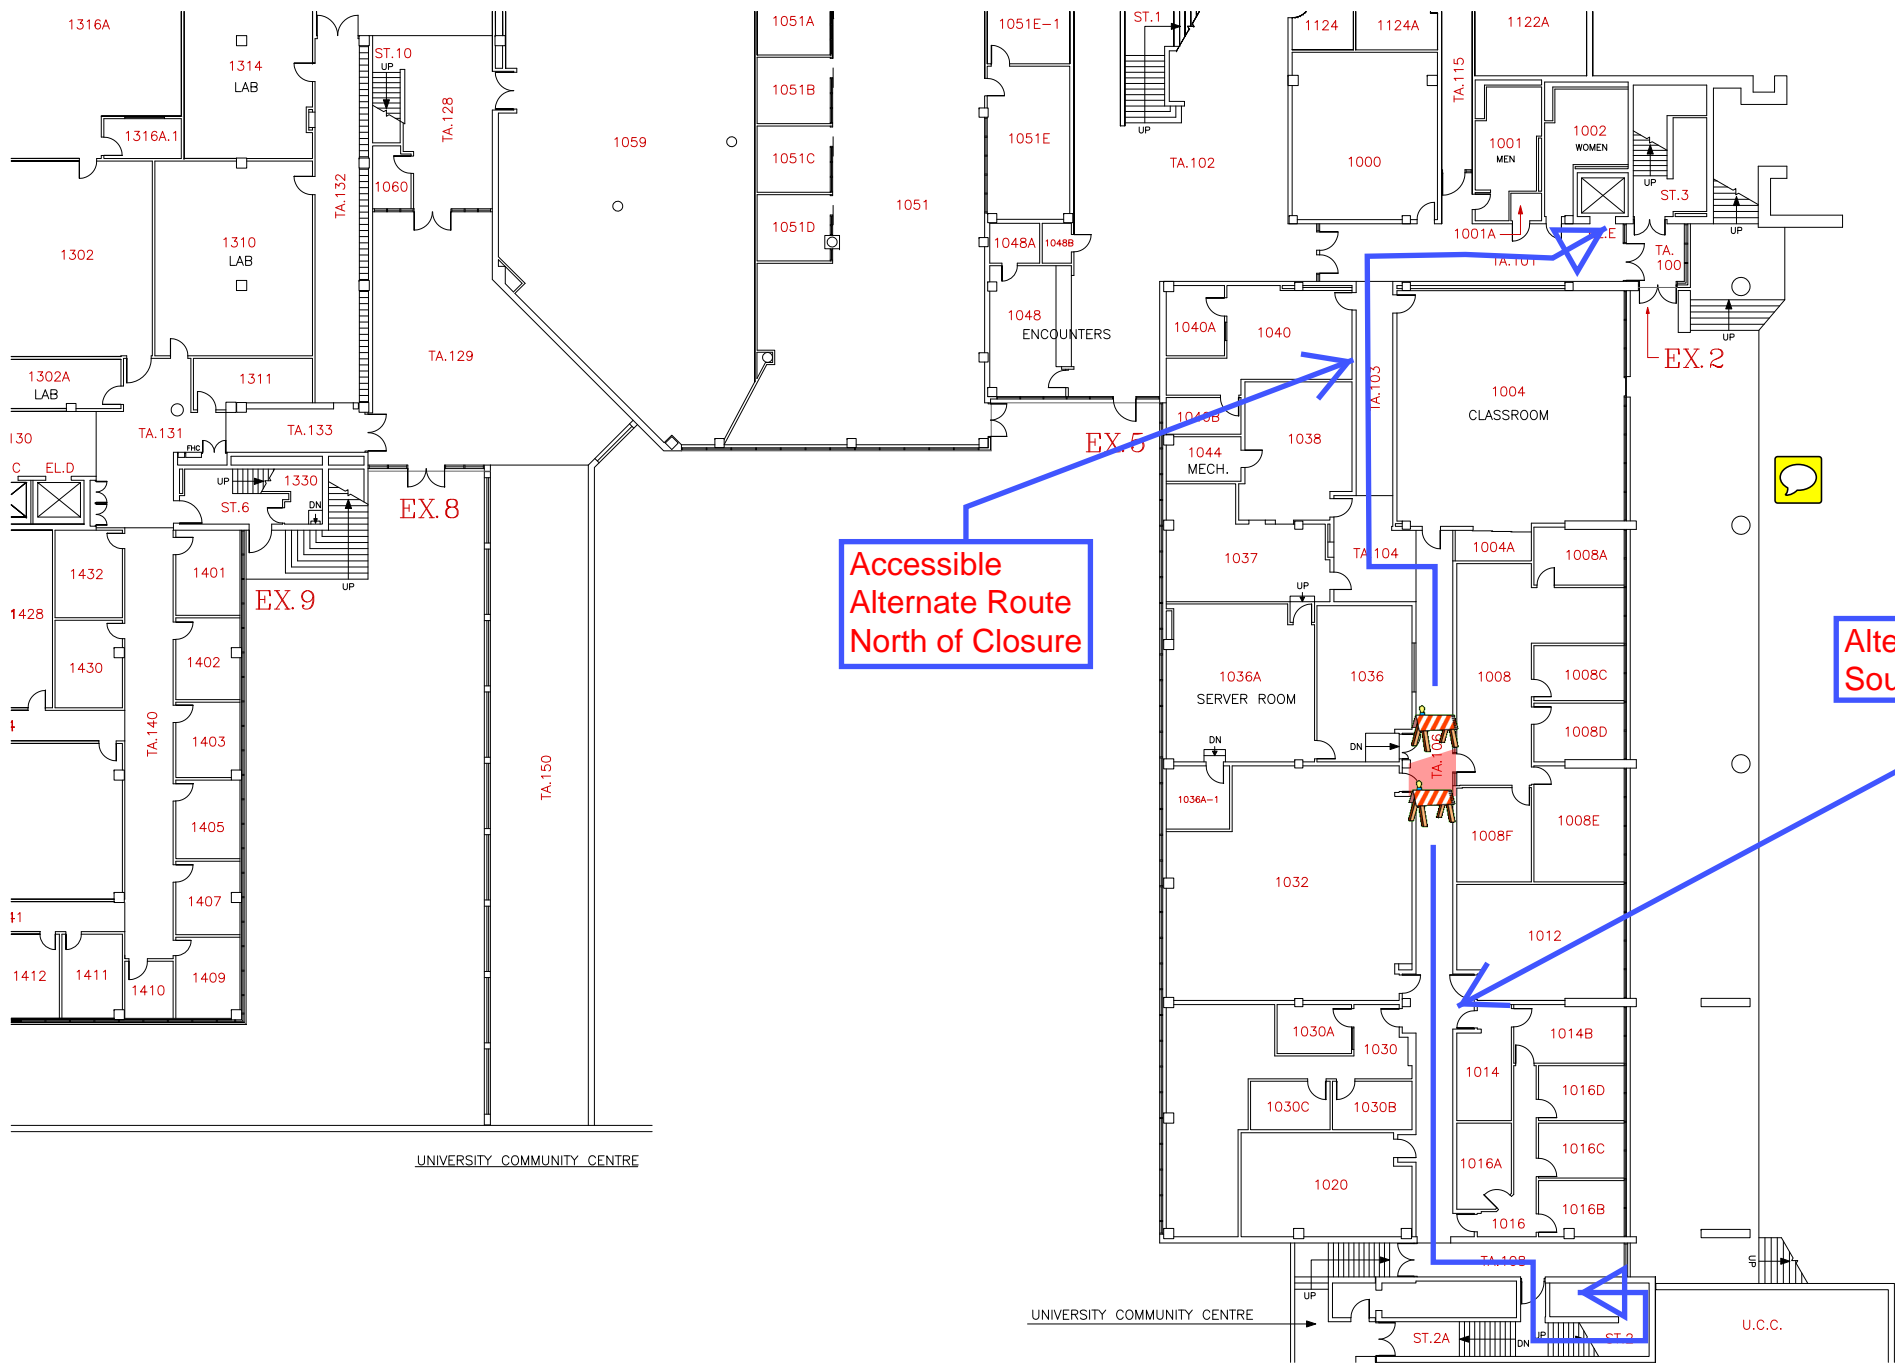

Accessible
Alternate Route
North of Closure

Alternate Route
South of Closure

		 BUILDING NORTH	
FACILITIES MANAGEMENT		SCALE DATE 2016-08-08 DRAWN R. THOMAS CHECKED APPROVED DWG. FILE No. SSC-01 GEODETIC ELEV.	
SCALE 			