



**Notice of Project
Western University
Facilities Management
Client Services 519-661-3304 (fmhelp@uwo.ca)**

Submit by E-mail

Print Form

Project Number: <input type="text" value="9C6504"/>	<input checked="" type="checkbox"/> Miniature Attached	Date/Schedule: <input type="text" value="November 26, 2015 - December 2, 2015"/>
Project Name: <input type="text" value="Campus Sidewalks -Repair / Replacement"/>		Time: <input type="text" value="8:00am - 5:00pm"/>

Building(s) Affected:

#1 <input type="text" value="WESTERN CENTRE FOR PUBLIC HEALTH AND FAMILY MEDICINE (PHFM)"/>	#2 <input type="text" value="WESTMINSTER HALL GROUNDS (WHG)"/>
#3 <input type="text"/>	#4 <input type="text"/>

Areas/Rooms Affected, Alternate Route/Service:

Removal of a long narrow concrete sidewalk from the PHFM access road, west to new Westminster Footbridge, for widening of extg sidewalk, to allow proper Grounds plowing of snow.

Service to be interrupted:

#1 <input type="text" value="Roadway"/>	#2 <input type="text" value="Existing sidewalk from PHFM to Footbridge"/>
#3 <input type="text" value="Eastbound footbridge traffic to be detoured north"/>	#4 <input type="text"/>

Description/Reason for Project:

Widening of narrow sidewalk, adjustment of grade to allow drainage, and proper snow clearing, same area.

Project Manager/ Co-ordinator: <input type="text" value="Craig Fellner"/>	Phone # <input type="text" value="82711"/>	Cell # <input type="text" value="808-9512"/>
Signature/ Stamp: <input type="text"/>	Client Contact: <input type="text" value="Craig Fellner"/>	Phone # <input type="text"/>
Designer Consultant: <input type="text" value="n/a in house design"/>		

Contractor: Cell #

Emergency Phone List: (to CCPS Only) Attached To Follow

Special Conditions (Noise, Odors, Asbestos, Etc.)

Earth excavation and haul away of extg narrow sidewalk, proof roll of native granular material, import of granular, compaction eqpt, delivery of concrete. Placing and finishing of new sidewalk. General noise from civil equipment and construction.

Asbestos
 Type 3
 Type 2
 Type 1
 Contractor
 In House Team
 Other
 Information Sheet Sent To Client

Comments:

Shutdowns/Interruptions(Approximate Schedule):


Electrical Power <input type="checkbox"/>	Date: _____	Elevators <input type="checkbox"/>	Date: _____	ITS <input type="checkbox"/>	Date: _____
Domestic Water <input type="checkbox"/>	Date: _____	Fire Alarms <input type="checkbox"/>	Date: _____	Other <input type="checkbox"/>	Date: _____
Steam <input type="checkbox"/>	Date: _____	Chilled Water <input type="checkbox"/>	Date: _____		
Hot Water Heating <input type="checkbox"/>	Date: _____	Roads / Lots <input type="checkbox"/>	Date: _____		

Issued By:

Signature/Stamp:

Date:

Note:

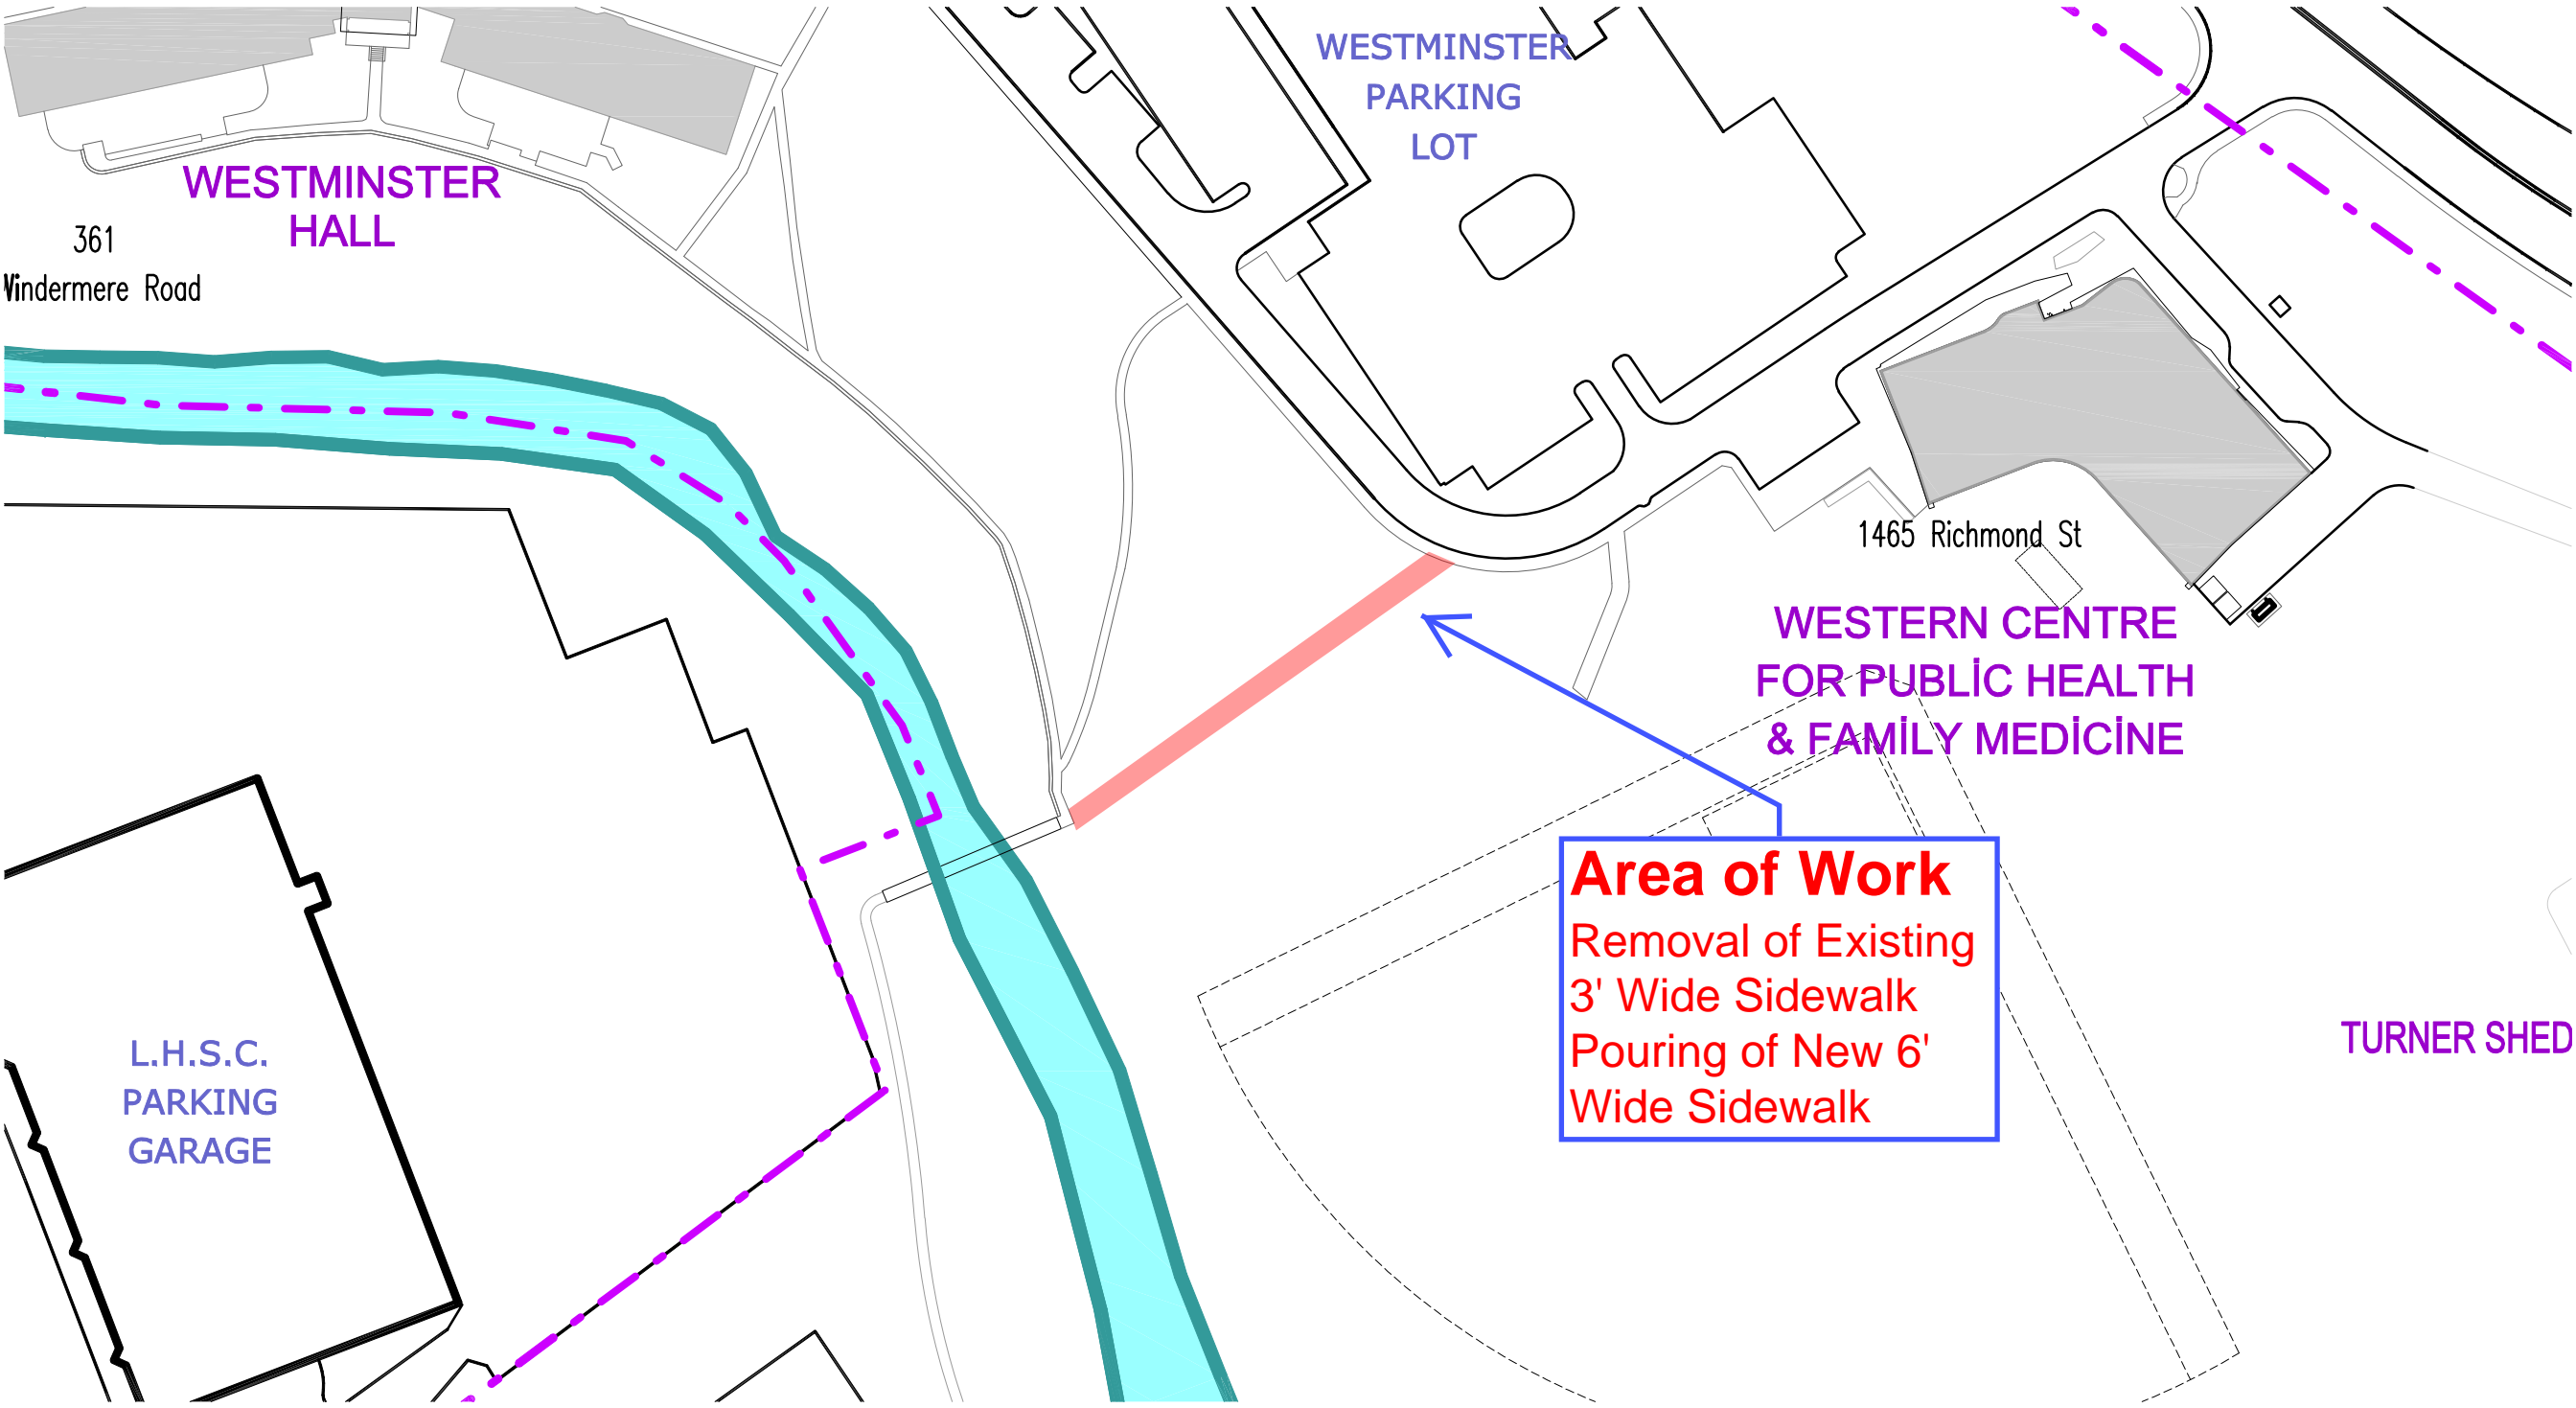

WESTMINSTER HALL

361

Windermere Road

WESTMINSTER PARKING LOT

1465 Richmond St

WESTERN CENTRE FOR PUBLIC HEALTH & FAMILY MEDICINE

L.H.S.C. PARKING GARAGE

TURNER SHED

Area of Work
Removal of Existing 3' Wide Sidewalk
Pouring of New 6' Wide Sidewalk