



# Premier étage / 1st floor

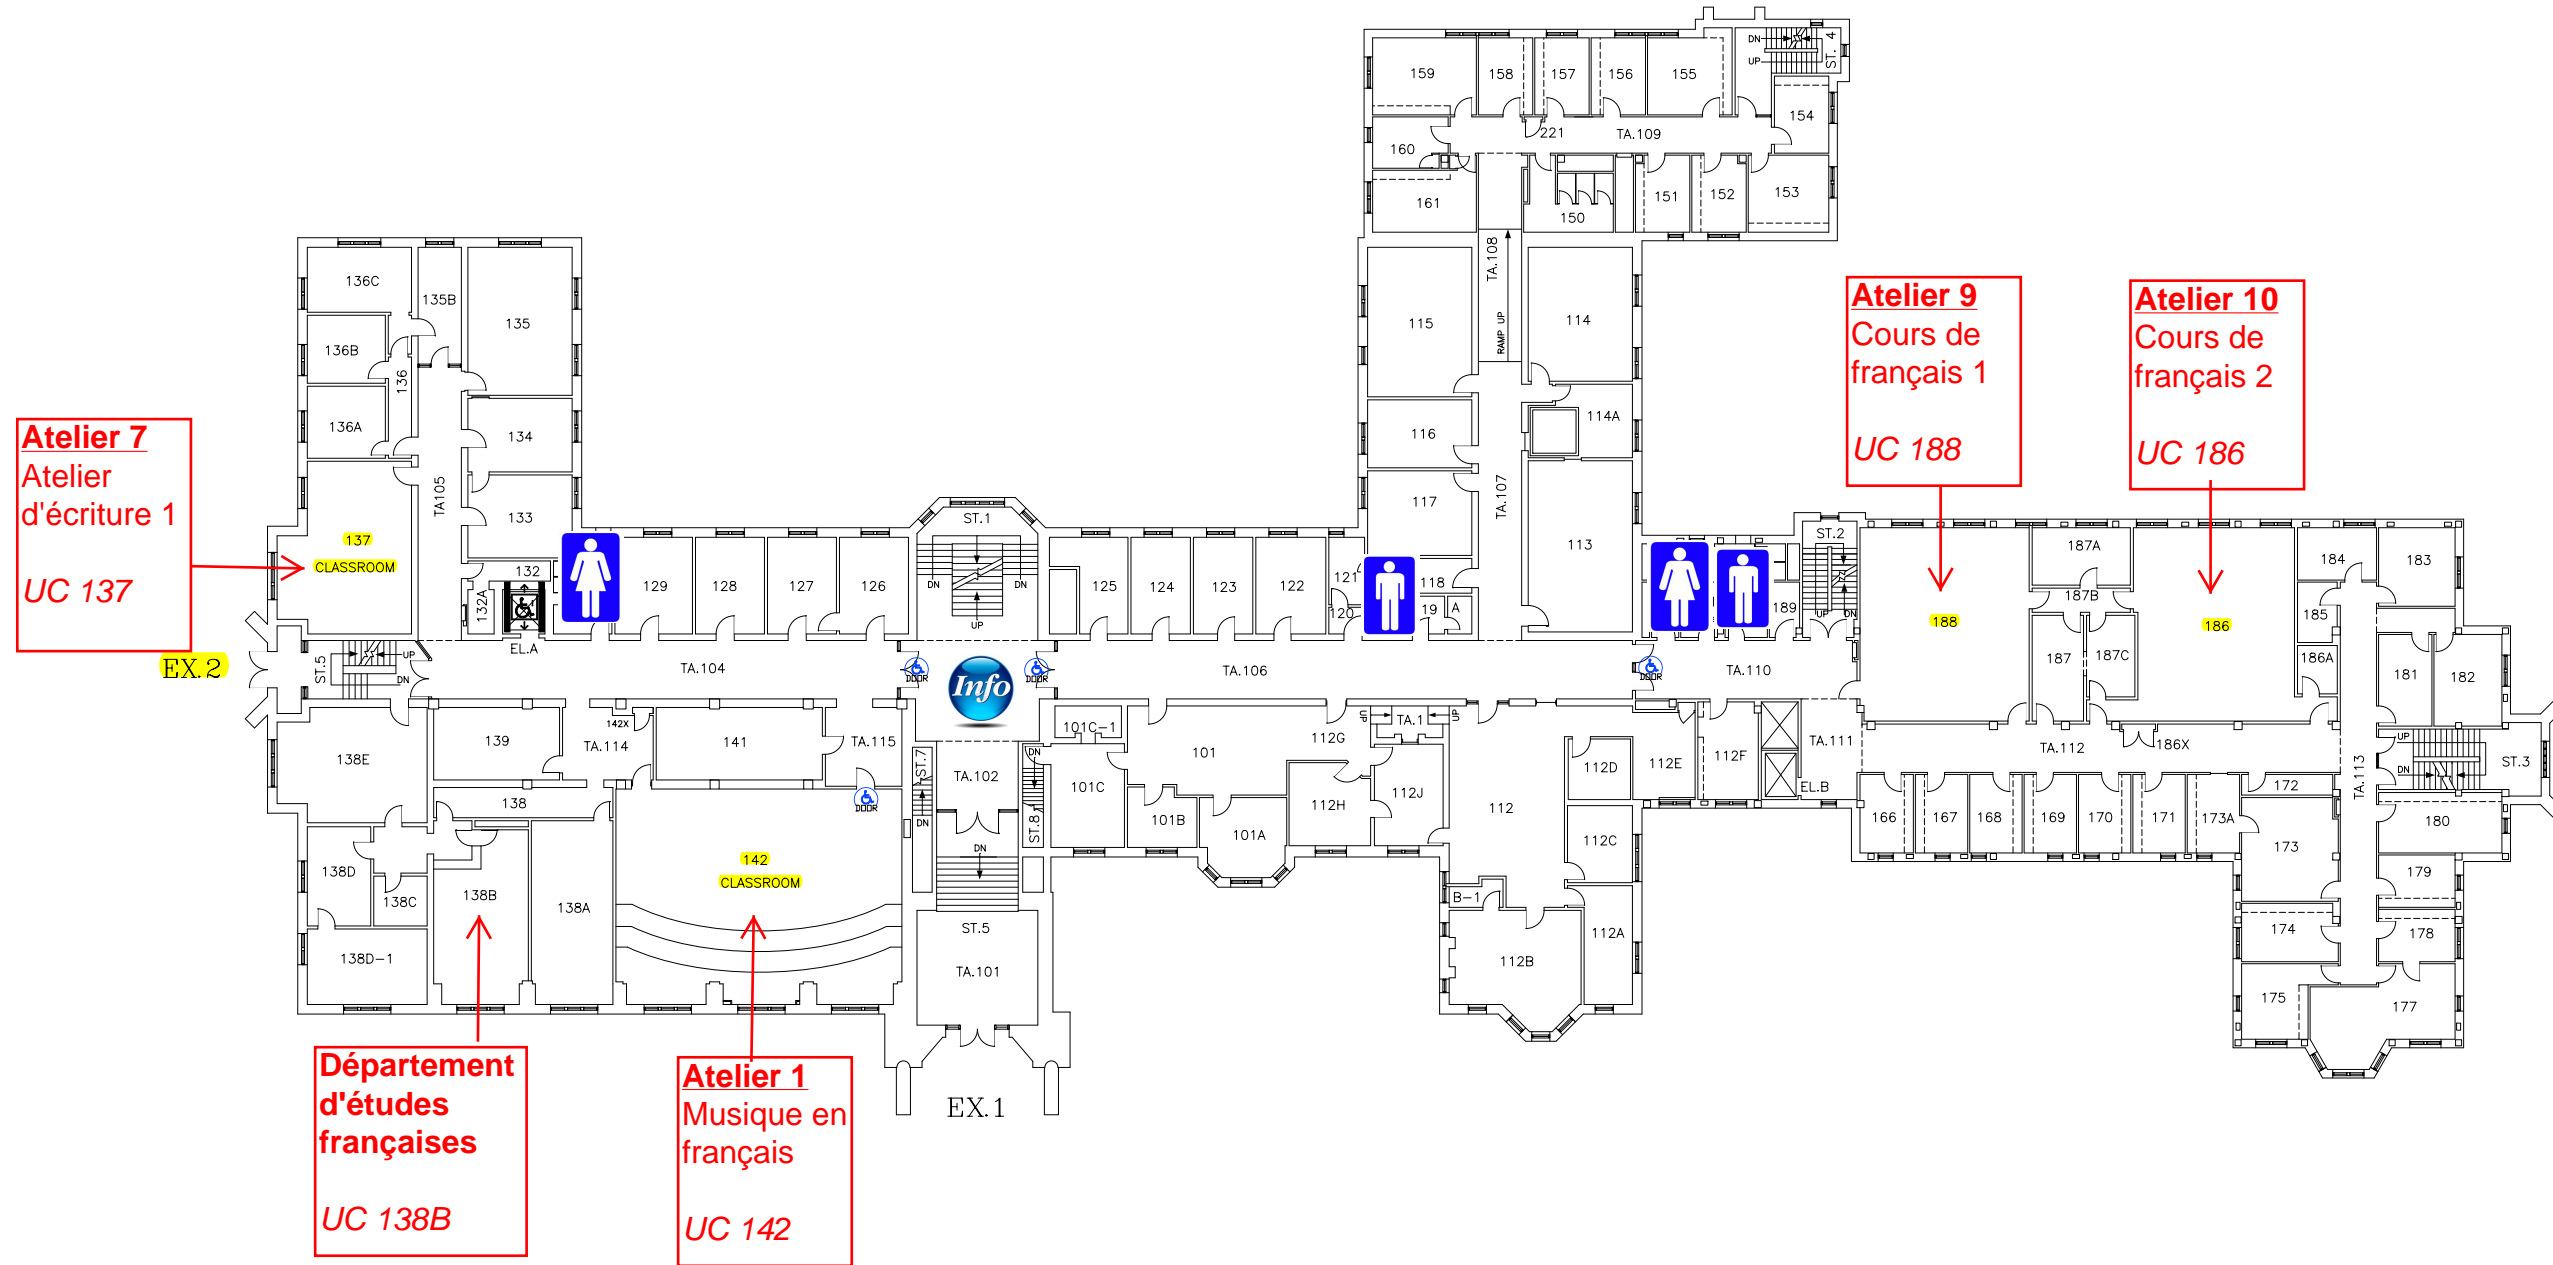

THE UNIVERSITY of WESTERN ONTARIO  
PHYSICAL PLANT DEPARTMENT

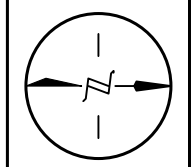

SCALE  
DATE  
2004-11-09  
DRAWN  
R. THOMAS  
CHECKED  
APPROVED

Facilities Engineering & Construction  
DWG. FILE No.  
UC\_MIN

SCALE  
10 15 110 115 120 125 150  
MINIATURE FLOOR PLAN - LEVEL 03  
(FIRST FLOOR)

UNIVERSITY COLLEGE  
SHEET  
03