


Deuxième étage / 2nd floor

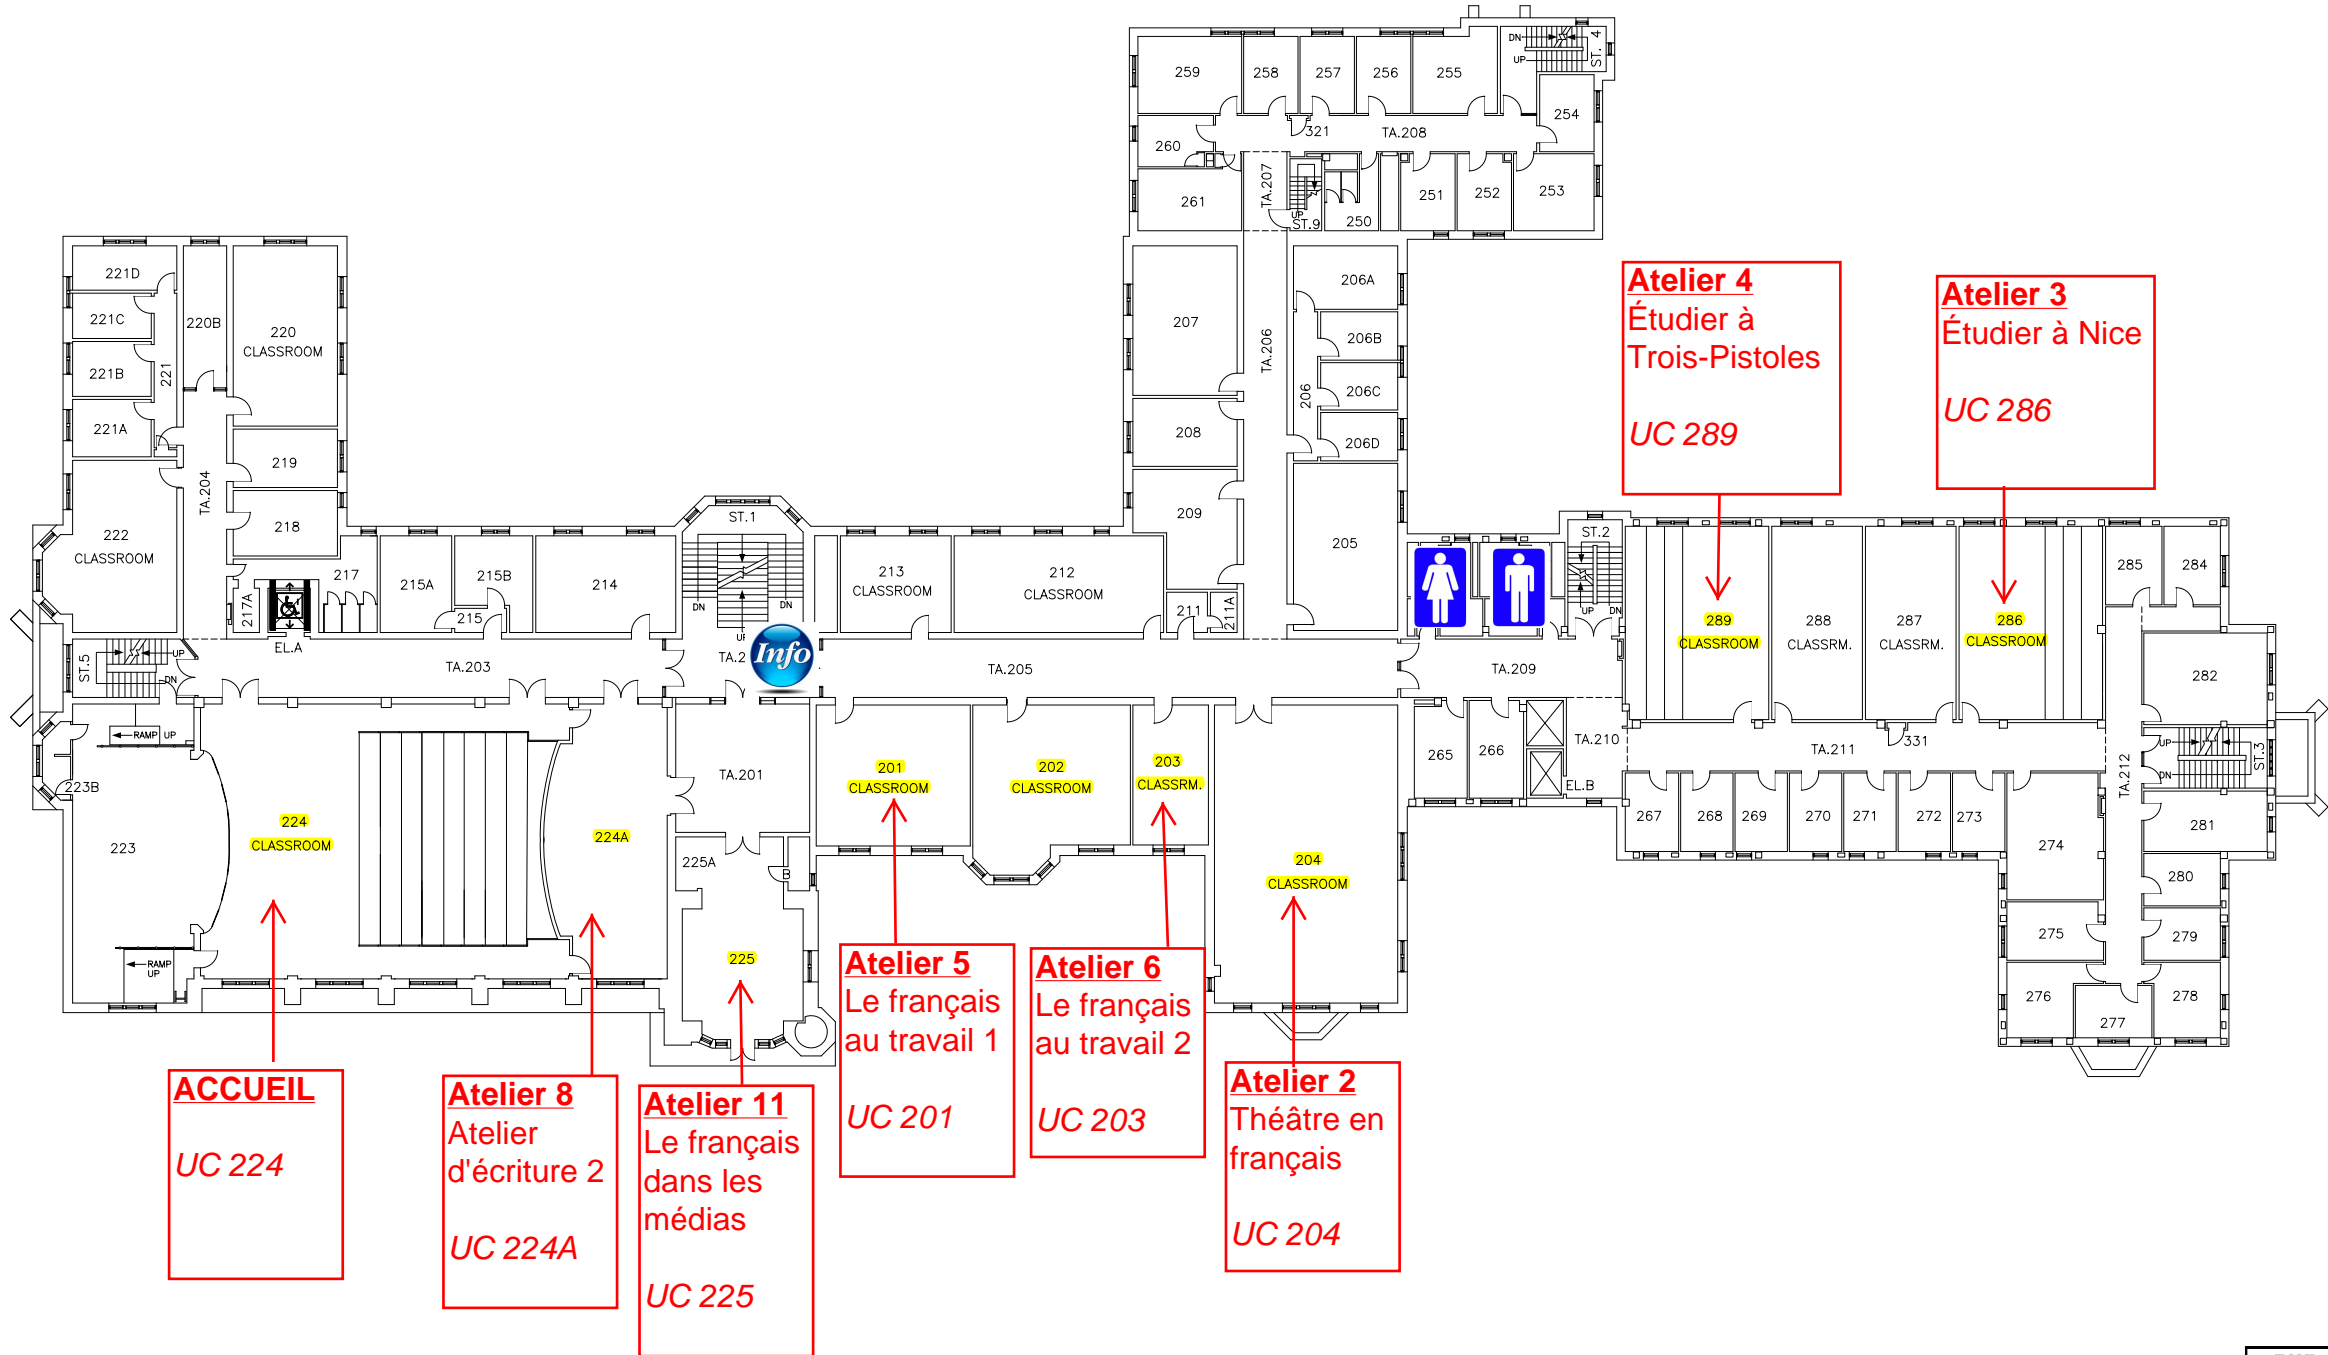

THE UNIVERSITY of WESTERN ONTARIO
PHYSICAL PLANT DEPARTMENT

	SCALE
	DATE 2004-11-09
	DRAWN S. PRENTICE
	CHECKED
	APPROVED

Facilities Engineering & Construction
DWG: FILE No. UC\MIN

SCALE 150
MINIATURE FLOOR PLAN - LEVEL 04
(SECOND FLOOR)

SHEET
04

UNIVERSITY COLLEGE