



**Notice of Project
Western University
Facilities Management
Client Services 519-661-3304 (fmhelp@uwo.ca)**

Submit by E-mail

Print Form

Project Number: Miniature Attached Date/Schedule:

Project Name: Time:

Building(s) Affected: #1 #2
 #3 #4

Areas/Rooms Affected, Alternate Route/Service:

Service to be interrupted: #1 #2
 #3 #4

Description/Reason for Project:

Project Manager/Co-ordinator: Phone # Cell #

Signature/Stamp: Client Contact: Phone #

Designer Consultant:

Contractor: Cell #

Emergency Phone List: (to CCPS Only) Attached To Follow

Special Conditions (Noise, Odors, Asbestos, Etc.)

Asbestos Type 3 Type 2 Type 1 Contractor In House Team Other
 Information Sheet Sent To Client


Comments:

Shutdowns/Interruptions(Approximate Schedule):

Electrical Power <input type="checkbox"/>	Date: _____	Elevators <input type="checkbox"/>	Date: _____	ITS <input type="checkbox"/>	Date: _____
Domestic Water <input type="checkbox"/>	Date: _____	Fire Alarms <input type="checkbox"/>	Date: _____	Other <input type="checkbox"/>	Date: _____
Steam <input type="checkbox"/>	Date: _____	Chilled Water <input type="checkbox"/>	Date: _____		
Hot Water Heating <input type="checkbox"/>	Date: _____	Roads / Lots <input checked="" type="checkbox"/>	Date: _____		

Issued By:
 Signature/Stamp: Date:

Note:

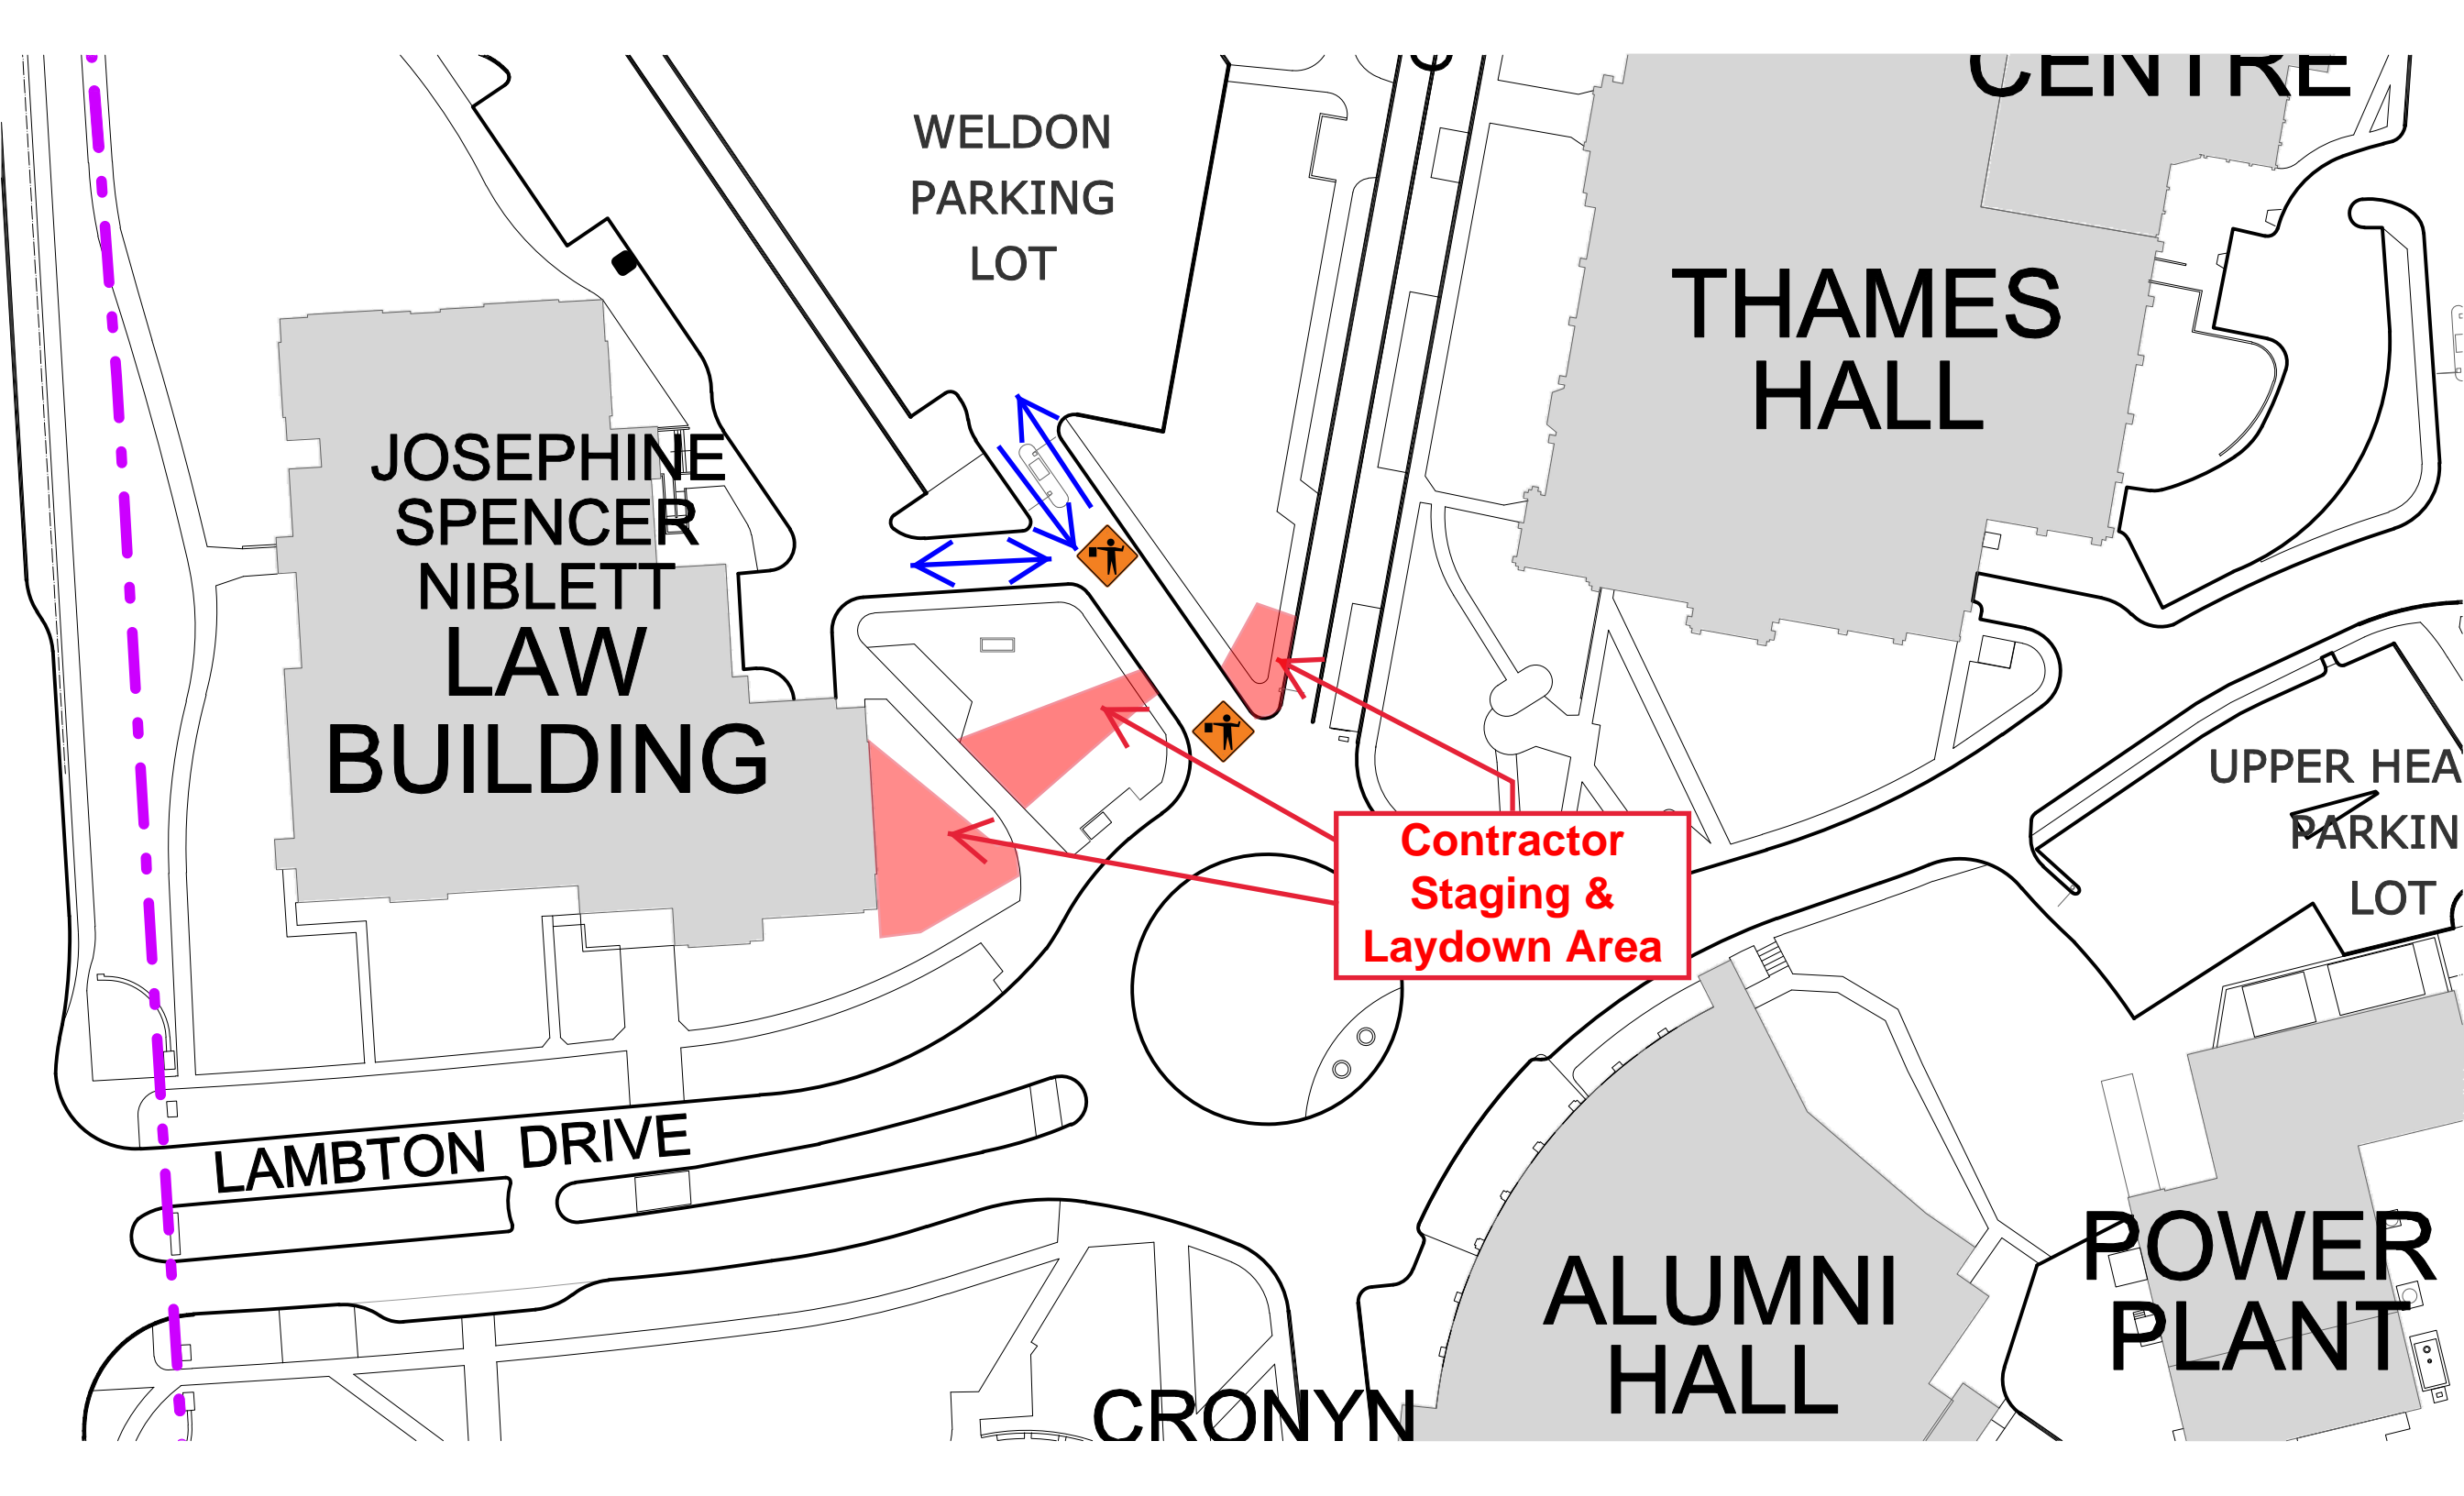

WELDON
PARKING
LOT

JOSEPHINE
SPENCER
NIBLETT
LAW
BUILDING

THAMES
HALL

CENTRE

UPPER HEAD
PARKING
LOT

Contractor
Staging &
Laydown Area

LAMBTON DRIVE

ALUMNI
HALL

POWER
PLANT

CRONYN