



**Notice of Project
Western University
Facilities Management
Client Services 519-661-3304 (fmhelp@uwo.ca)**

Submit by E-mail

Print Form

Project Number: Miniature Attached Date/Schedule:
 Project Name: Time: **REVISED**
7:36 am, Aug 15, 2019

Building(s) Affected: #1 #2
 #3 #4
 Areas/Rooms Affected, Alternate Route/Service:

Service to be interrupted: #1 #2
 #3 #4
 Description/Reason for Project:

Project Manager/ Co-ordinator: Phone # Cell #
 Signature/ Stamp: Client Contact: Phone #
 Designer Consultant:

Contractor: Cell #

Emergency Phone List: (to CCPS Only) Attached To Follow

Special Conditions (Noise, Odors, Asbestos, Etc.)

Asbestos Type 3 Type 2 Type 1 Contractor In House Team Other
 Information Sheet Sent To Client

Comments:


Shutdowns/Interruptions(Approximate Schedule):
 Electrical Power Date: _____ Elevators Date: _____ ITS Date: _____
 Domestic Water Date: _____ Fire Alarms Date: _____ Other Date: _____
 Steam Date: _____ Chilled Water Date: _____
 Hot Water Heating Date: _____ Roads / Lots Date: _____

Issued By:
 Signature/ Stamp: Date:
 Date:

Note:

9D0316 Pathway Lighting Upgrade

Legend

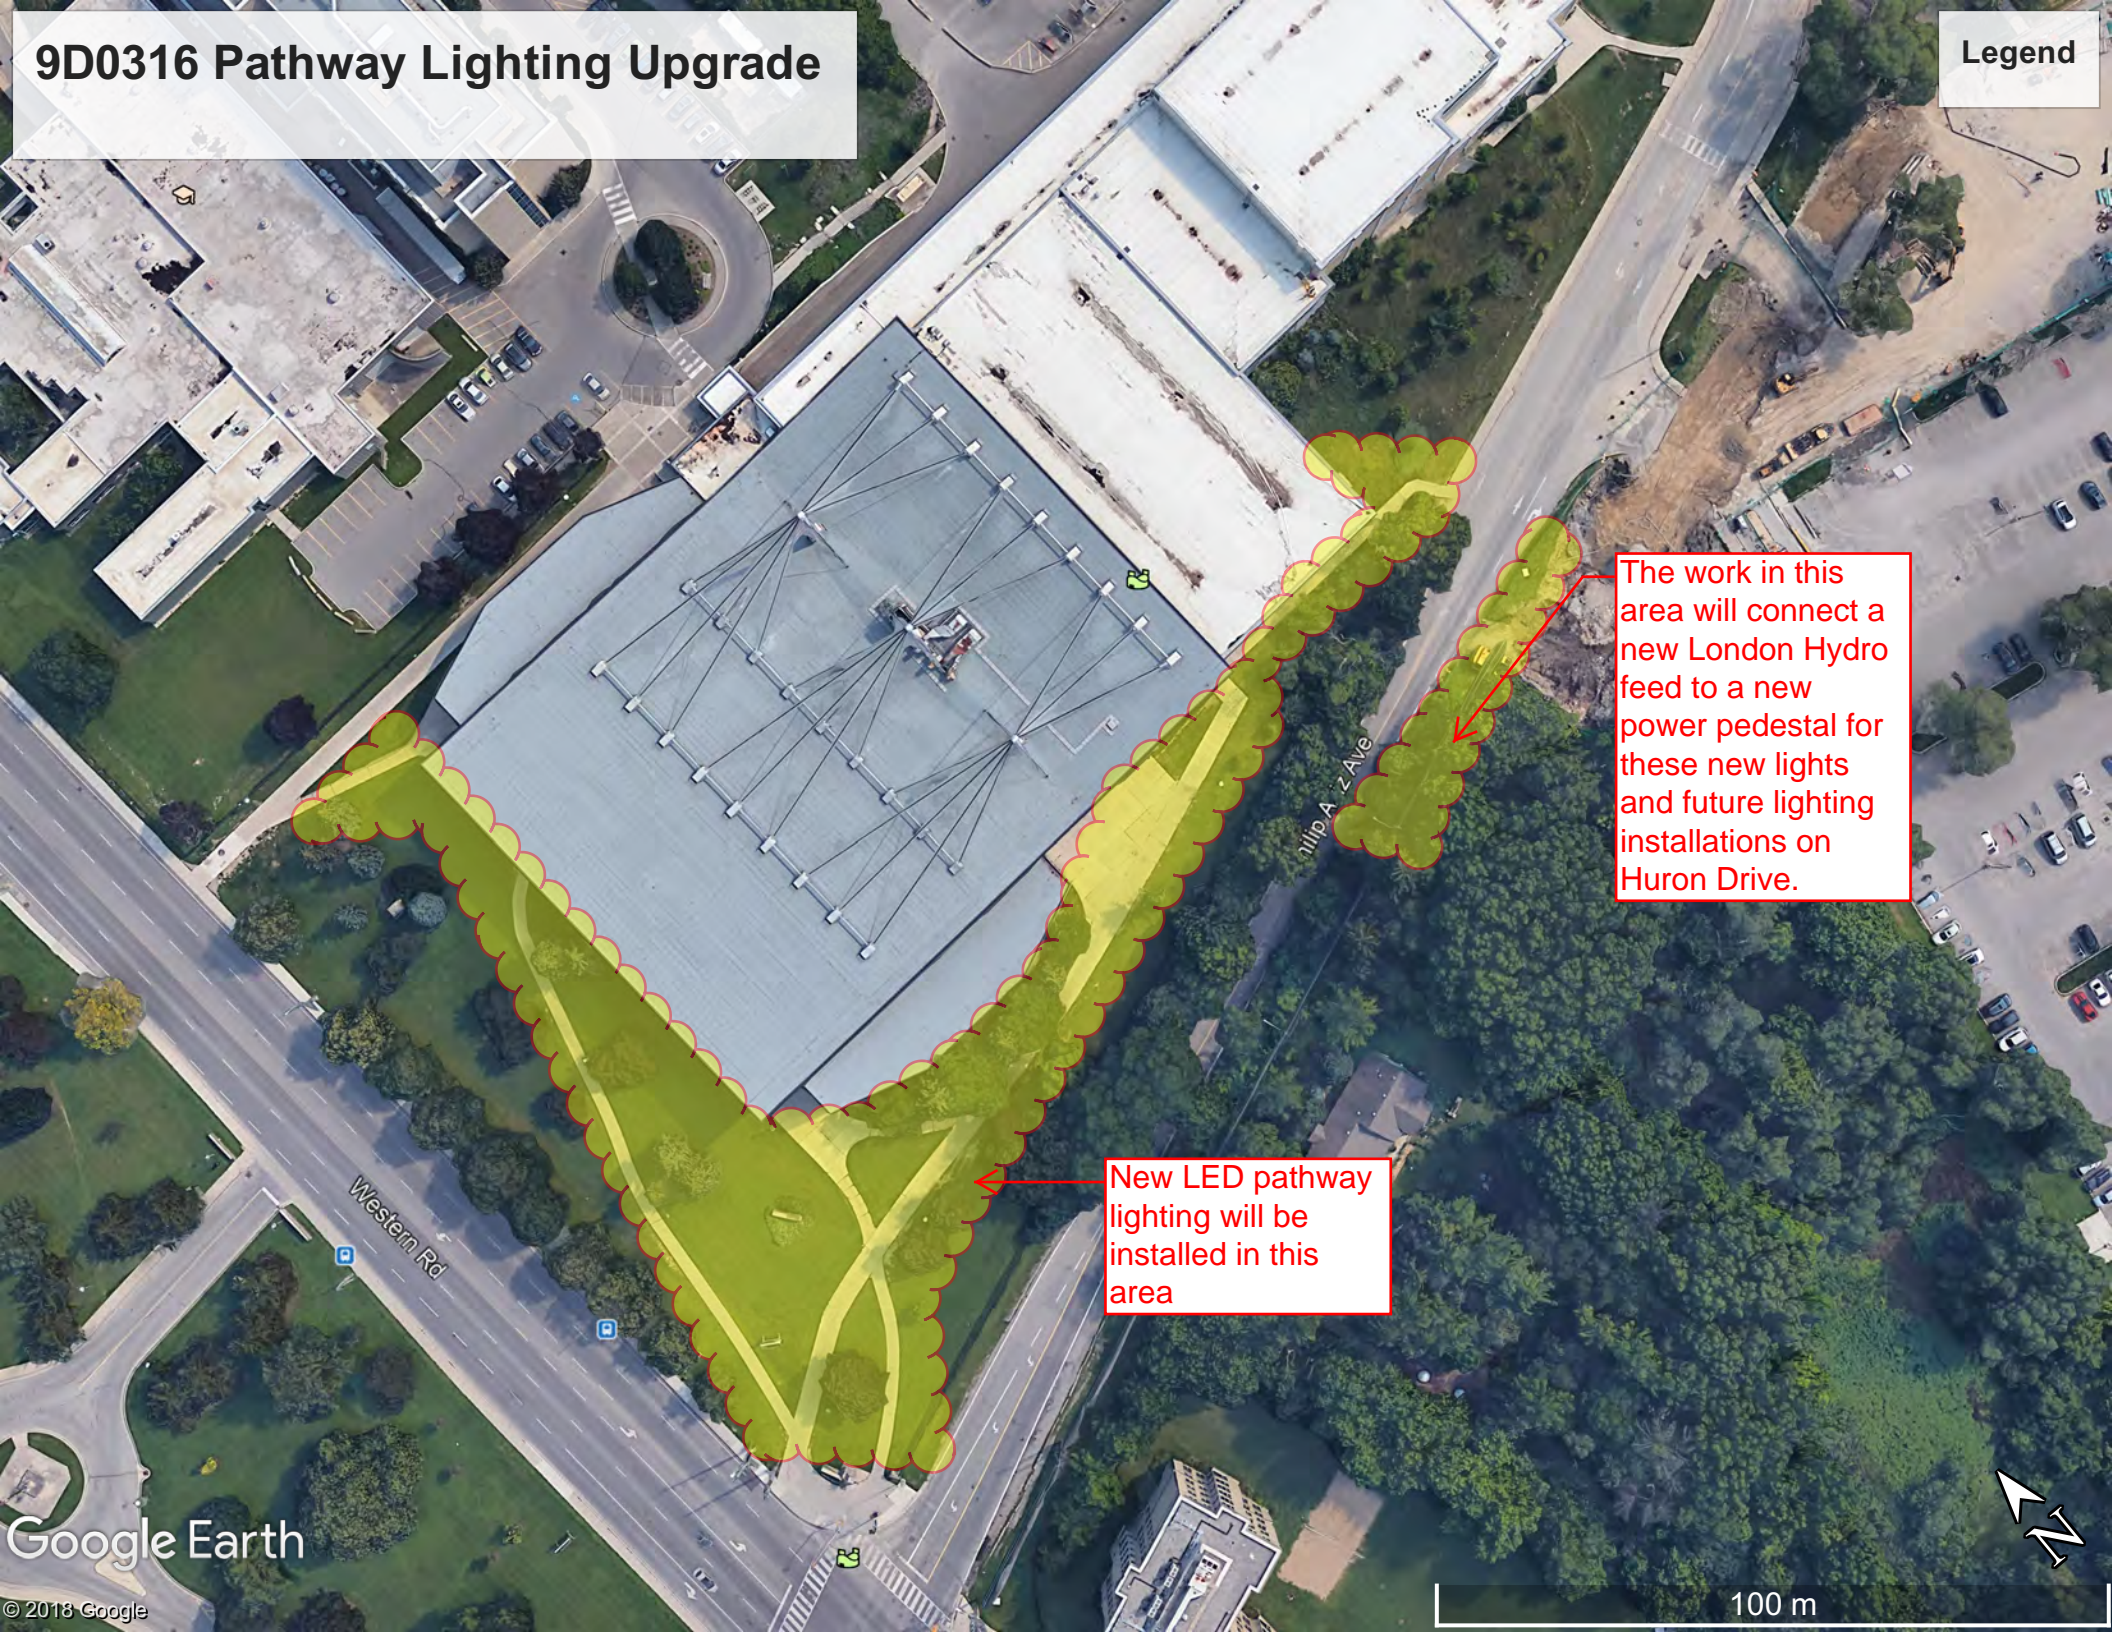

The work in this area will connect a new London Hydro feed to a new power pedestal for these new lights and future lighting installations on Huron Drive.

New LED pathway lighting will be installed in this area